



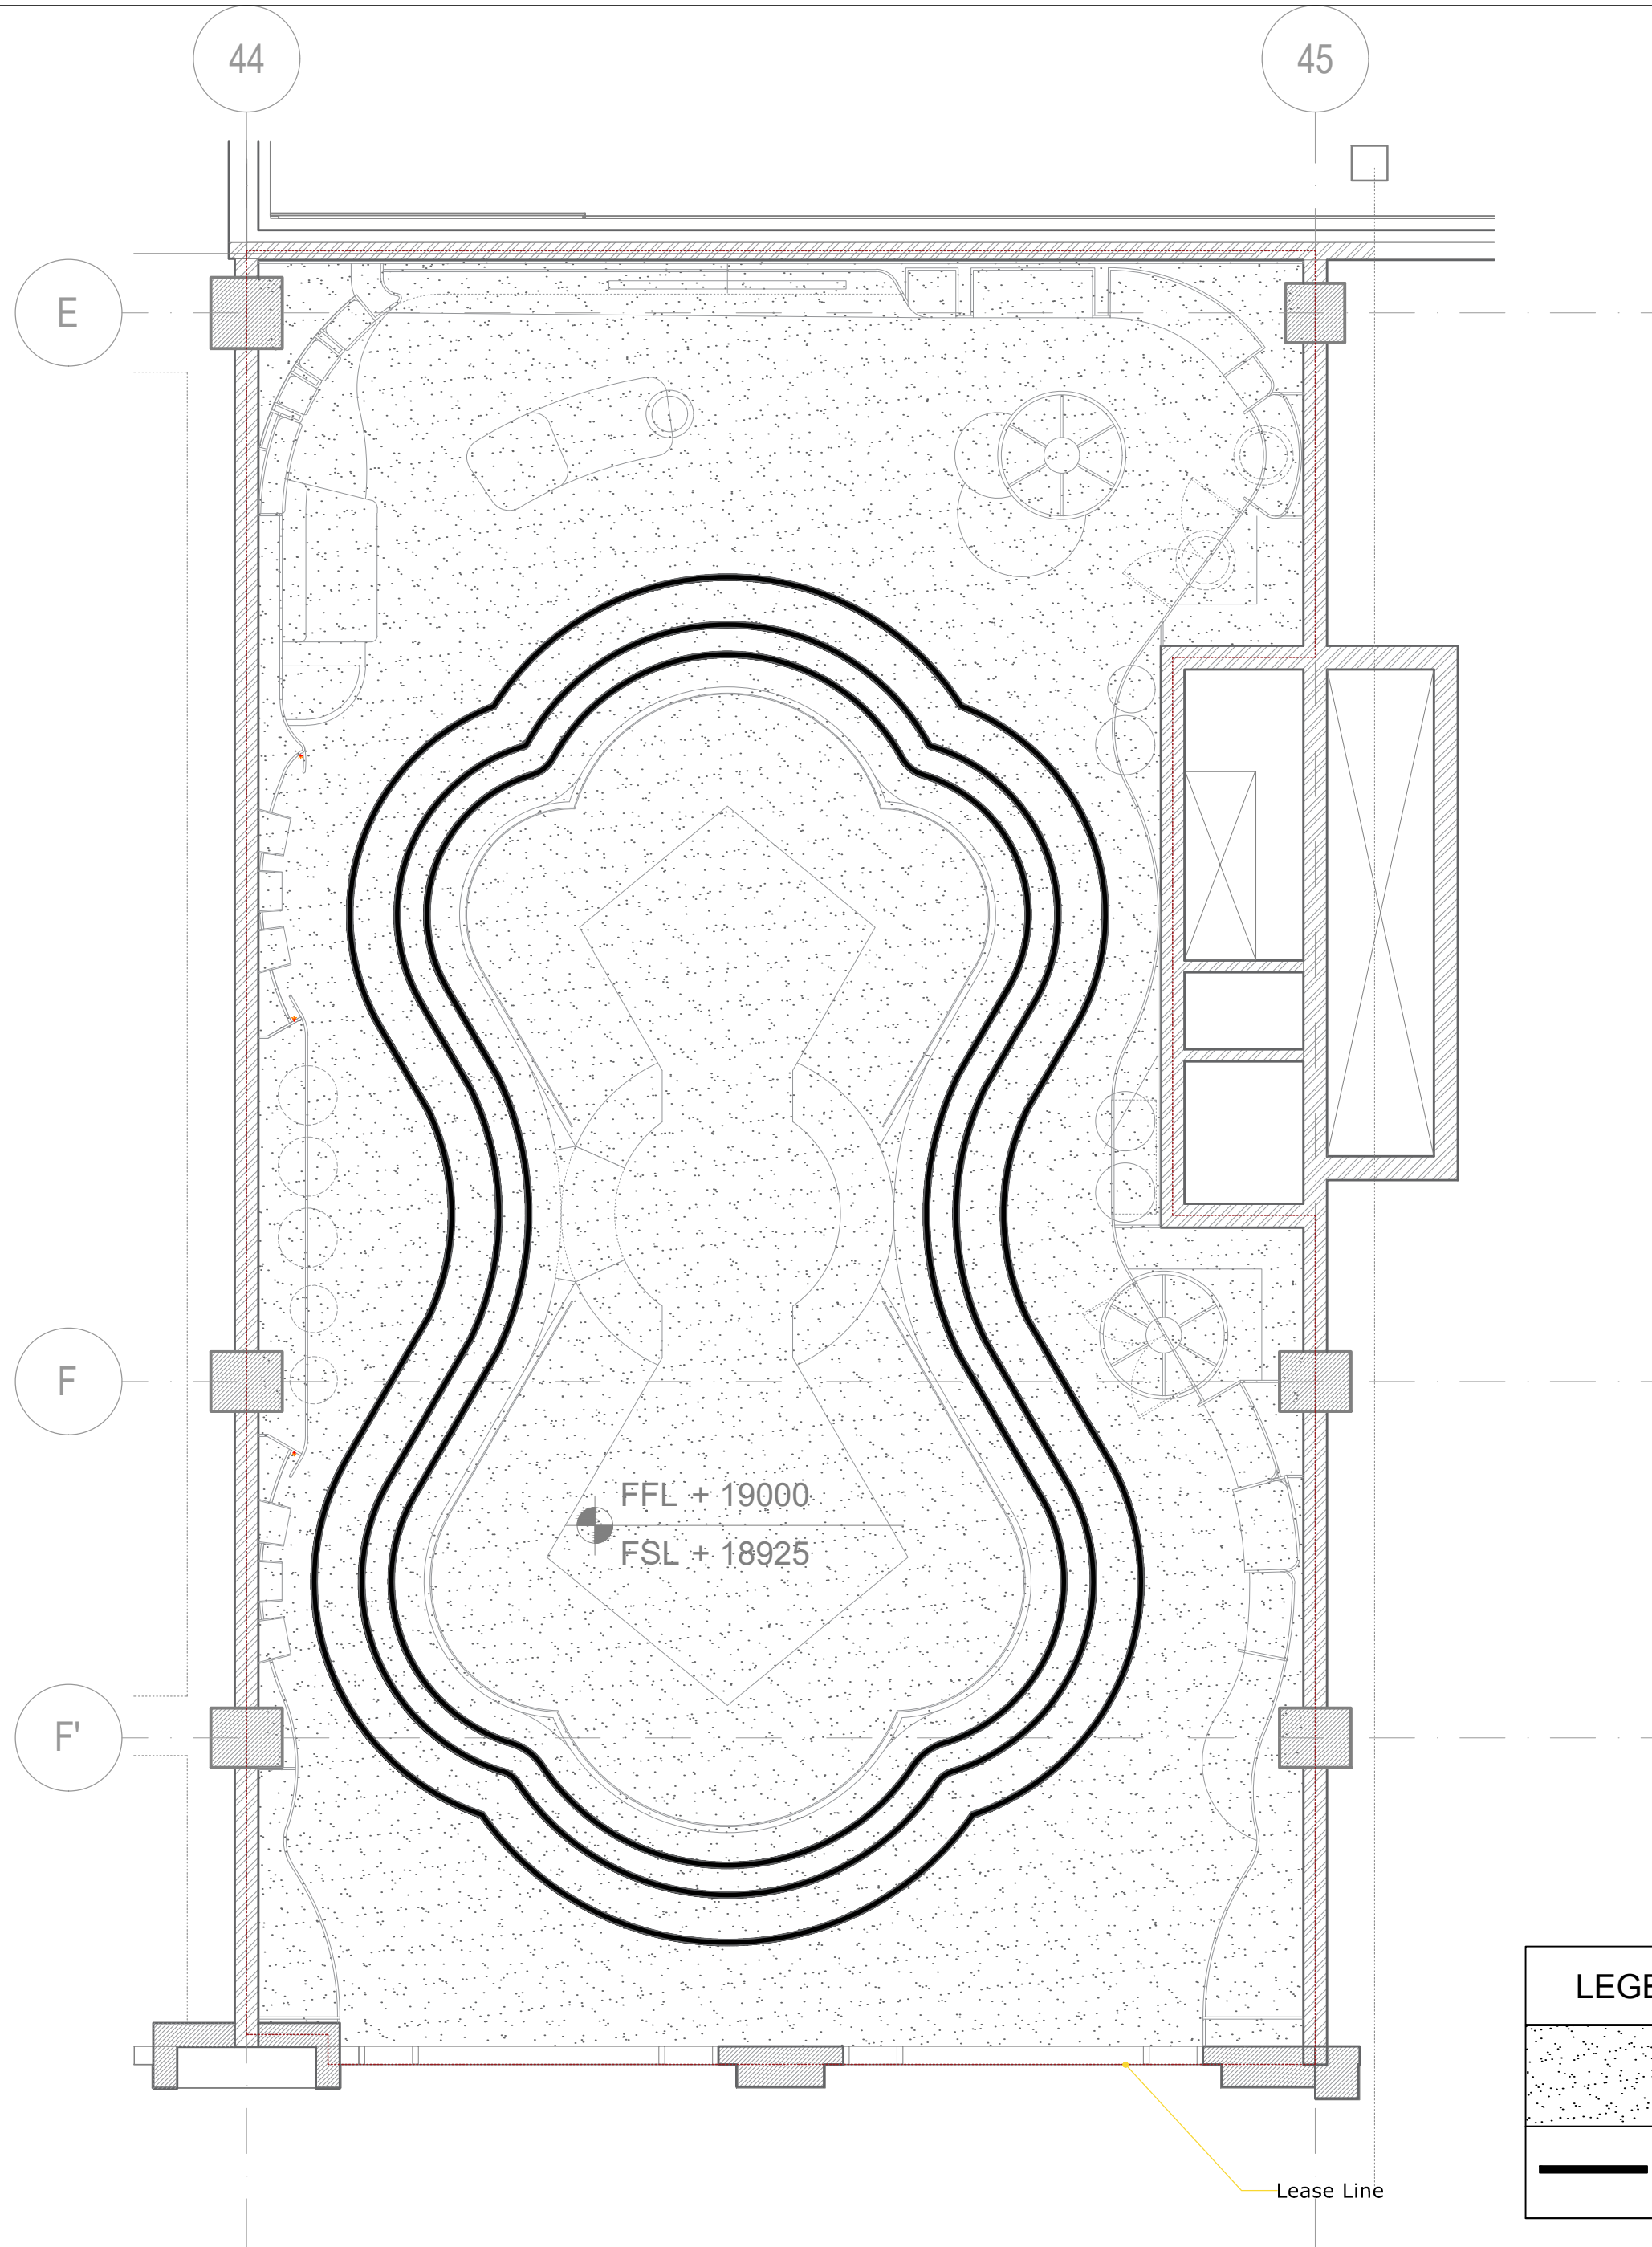

LEGEND	
	Terrazzo (Off White)
	Metal Strips (Glossy Silver)

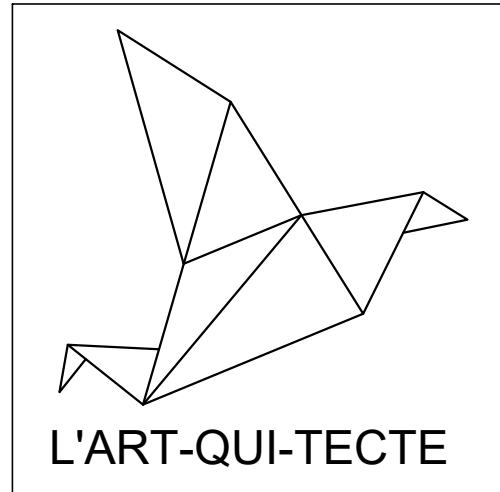

WWW.LARTQUITECTE.COM

Architect: Samar Hodroj
Hanan El Hajj
Creative Director:
Mohamad Ali Beydoun

Axxx AL MAHMASANI 2 ,DUBAI

DATE: January-2023



NOTES: EK DWGs

- DO NOT SCALE DRAWINGS.
- ALL DIMENSIONS TO BE VERIFIED ON SITE.
- CONTRACTOR TO SECURE INSTALLATION.
- ANY MODIFICATIONS IN THE DRAWINGS ARE TO BE REPORTED INTERIOR DESIGNERS FOR APPROVAL.
- DIMENSIONS ARE FROM FLOOR FINISH.
- ALL SAMPLES OF FINISHES AND COLORS ARE TO BE SUBMITTED TO INTERIOR DESIGNERS FOR APPROVAL.
- ALL VENEERS AND PANELING SHOULD BE ON MDF.
- CONTRACTOR TO CHECK ON DIMENSIONS BEFORE EXECUTE.

Floor Finish Plan
Scale 1/50

DRAWING Nb:

SHEET SIZE: A2

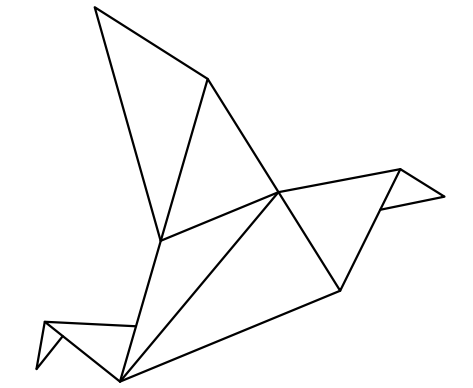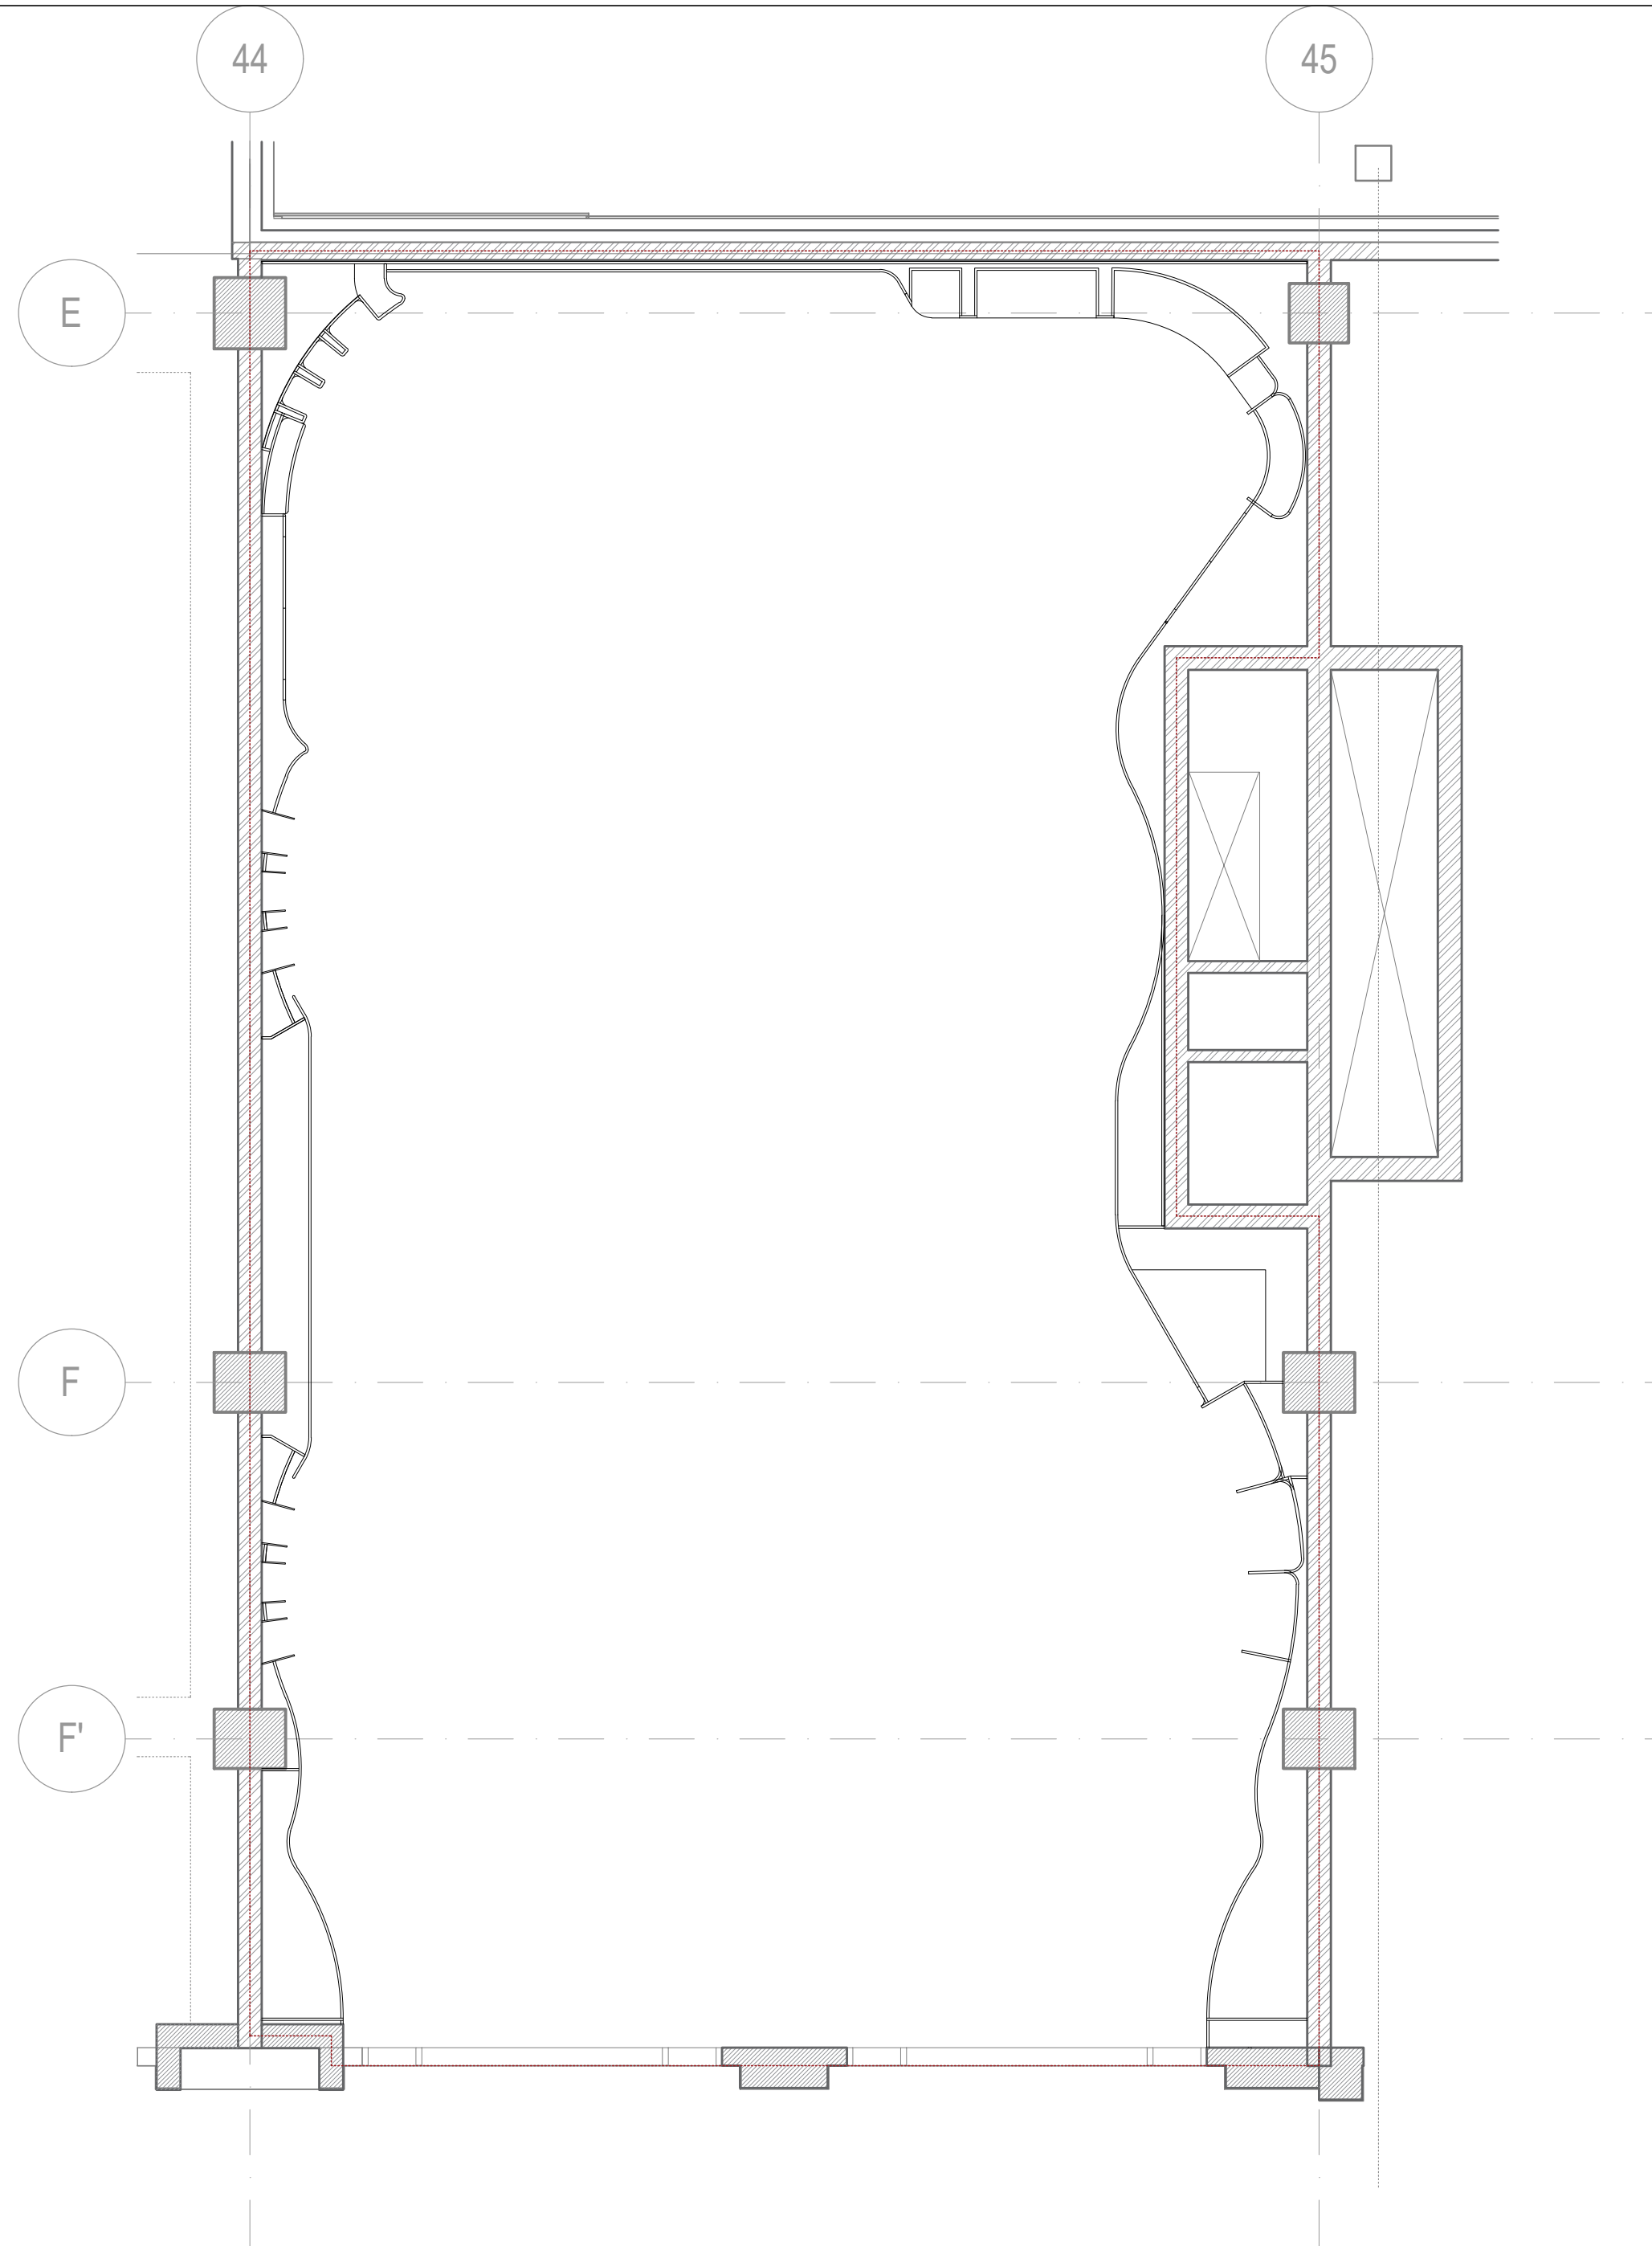

L'ART-QUI-TECTE

WWW.LARTQUITECTE.COM

Architect: Samar Hodroj
Hanan El Hajj

Creative Director:
Mohamad Ali Beydoun

Axxx AL MAHMASANI 2 ,DUBAI

DATE: January-2023

NOTES: EK DWGs

- DO NOT SCALE DRAWINGS.
- ALL DIMENSIONS TO BE VERIFIED ON SITE.
- CONTRACTOR TO SECURE INSTALLATION.
- ANY MODIFICATIONS IN THE DRAWINGS ARE TO BE REPORTED INTERIOR DESIGNERS FOR APPROVAL.
- DIMENSIONS ARE FROM FLOOR FINISH.
- ALL SAMPLES OF FINISHES AND COLORS ARE TO BE SUBMITTED TO INTERIOR DESIGNERS FOR APPROVAL.
- ALL VENEERS AND PANELING SHOULD BE ON MDF.
- CONTRACTOR TO CHECK ON DIMENSIONS BEFORE EXECUTE.

Construction Wall Plan
Scale 1/50

DRAWING Nb:

SHEET SIZE: A2

Concrete wall with concrete curved edges boxes and shelves
Image Ref 1
+ Arabic calligraphy and images

Cushions to make couch on concrete base with built in tree pot

Detail Ref Image 13

Detail Ref Image 14

LOGO WALL
Image ref.7 + Circular Packaging boxes display

COUNTER
DETAIL
BASE DIVIDED INTO GLASS

Display connecting arches in ceiling

Images ref. 1
(display) 3 (arches)

Lease Line


image ref 9

recessed display cutting through panelled wall

display islands image ref 22

Gift Boxes display in recessed niches

Low display cabinet + details like image ref 9

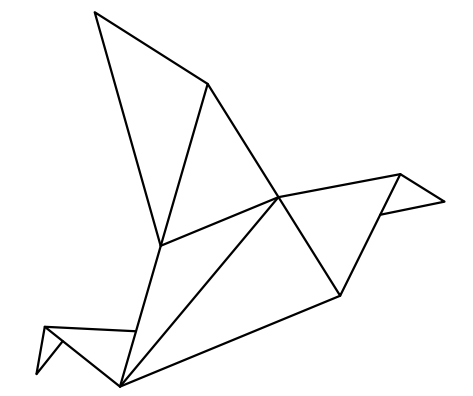

L'ART-QUI-TECTE

WWW.LARTQUITECTE.COM

Architect: Samar Hodroj
Hanan El Hajj

Creative Director:
Mohamad Ali Beydoun

Axxx AL MAHMASANI 2 ,DUBAI

DATE: January-2023



NOTES: EK DWGs

- DO NOT SCALE DRAWINGS.
- ALL DIMENSIONS TO BE VERIFIED ON SITE.
- CONTRACTOR TO SECURE INSTALLATION.
- ANY MODIFICATIONS IN THE DRAWINGS ARE TO BE REPORTED INTERIOR DESIGNERS FOR APPROVAL.
- DIMENSIONS ARE FROM FLOOR FINISH.
- ALL SAMPLES OF FINISHES AND COLORS ARE TO BE SUBMITTED TO INTERIOR DESIGNERS FOR APPROVAL.
- ALL VENEERS AND PANELING SHOULD BE ON MDF.
- CONTRACTOR TO CHECK ON DIMENSIONS BEFORE EXECUTE.

Furniture Plan
Scale 1/50

DRAWING Nb:

SHEET SIZE: A2

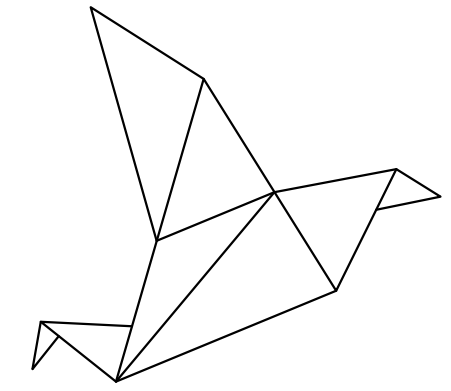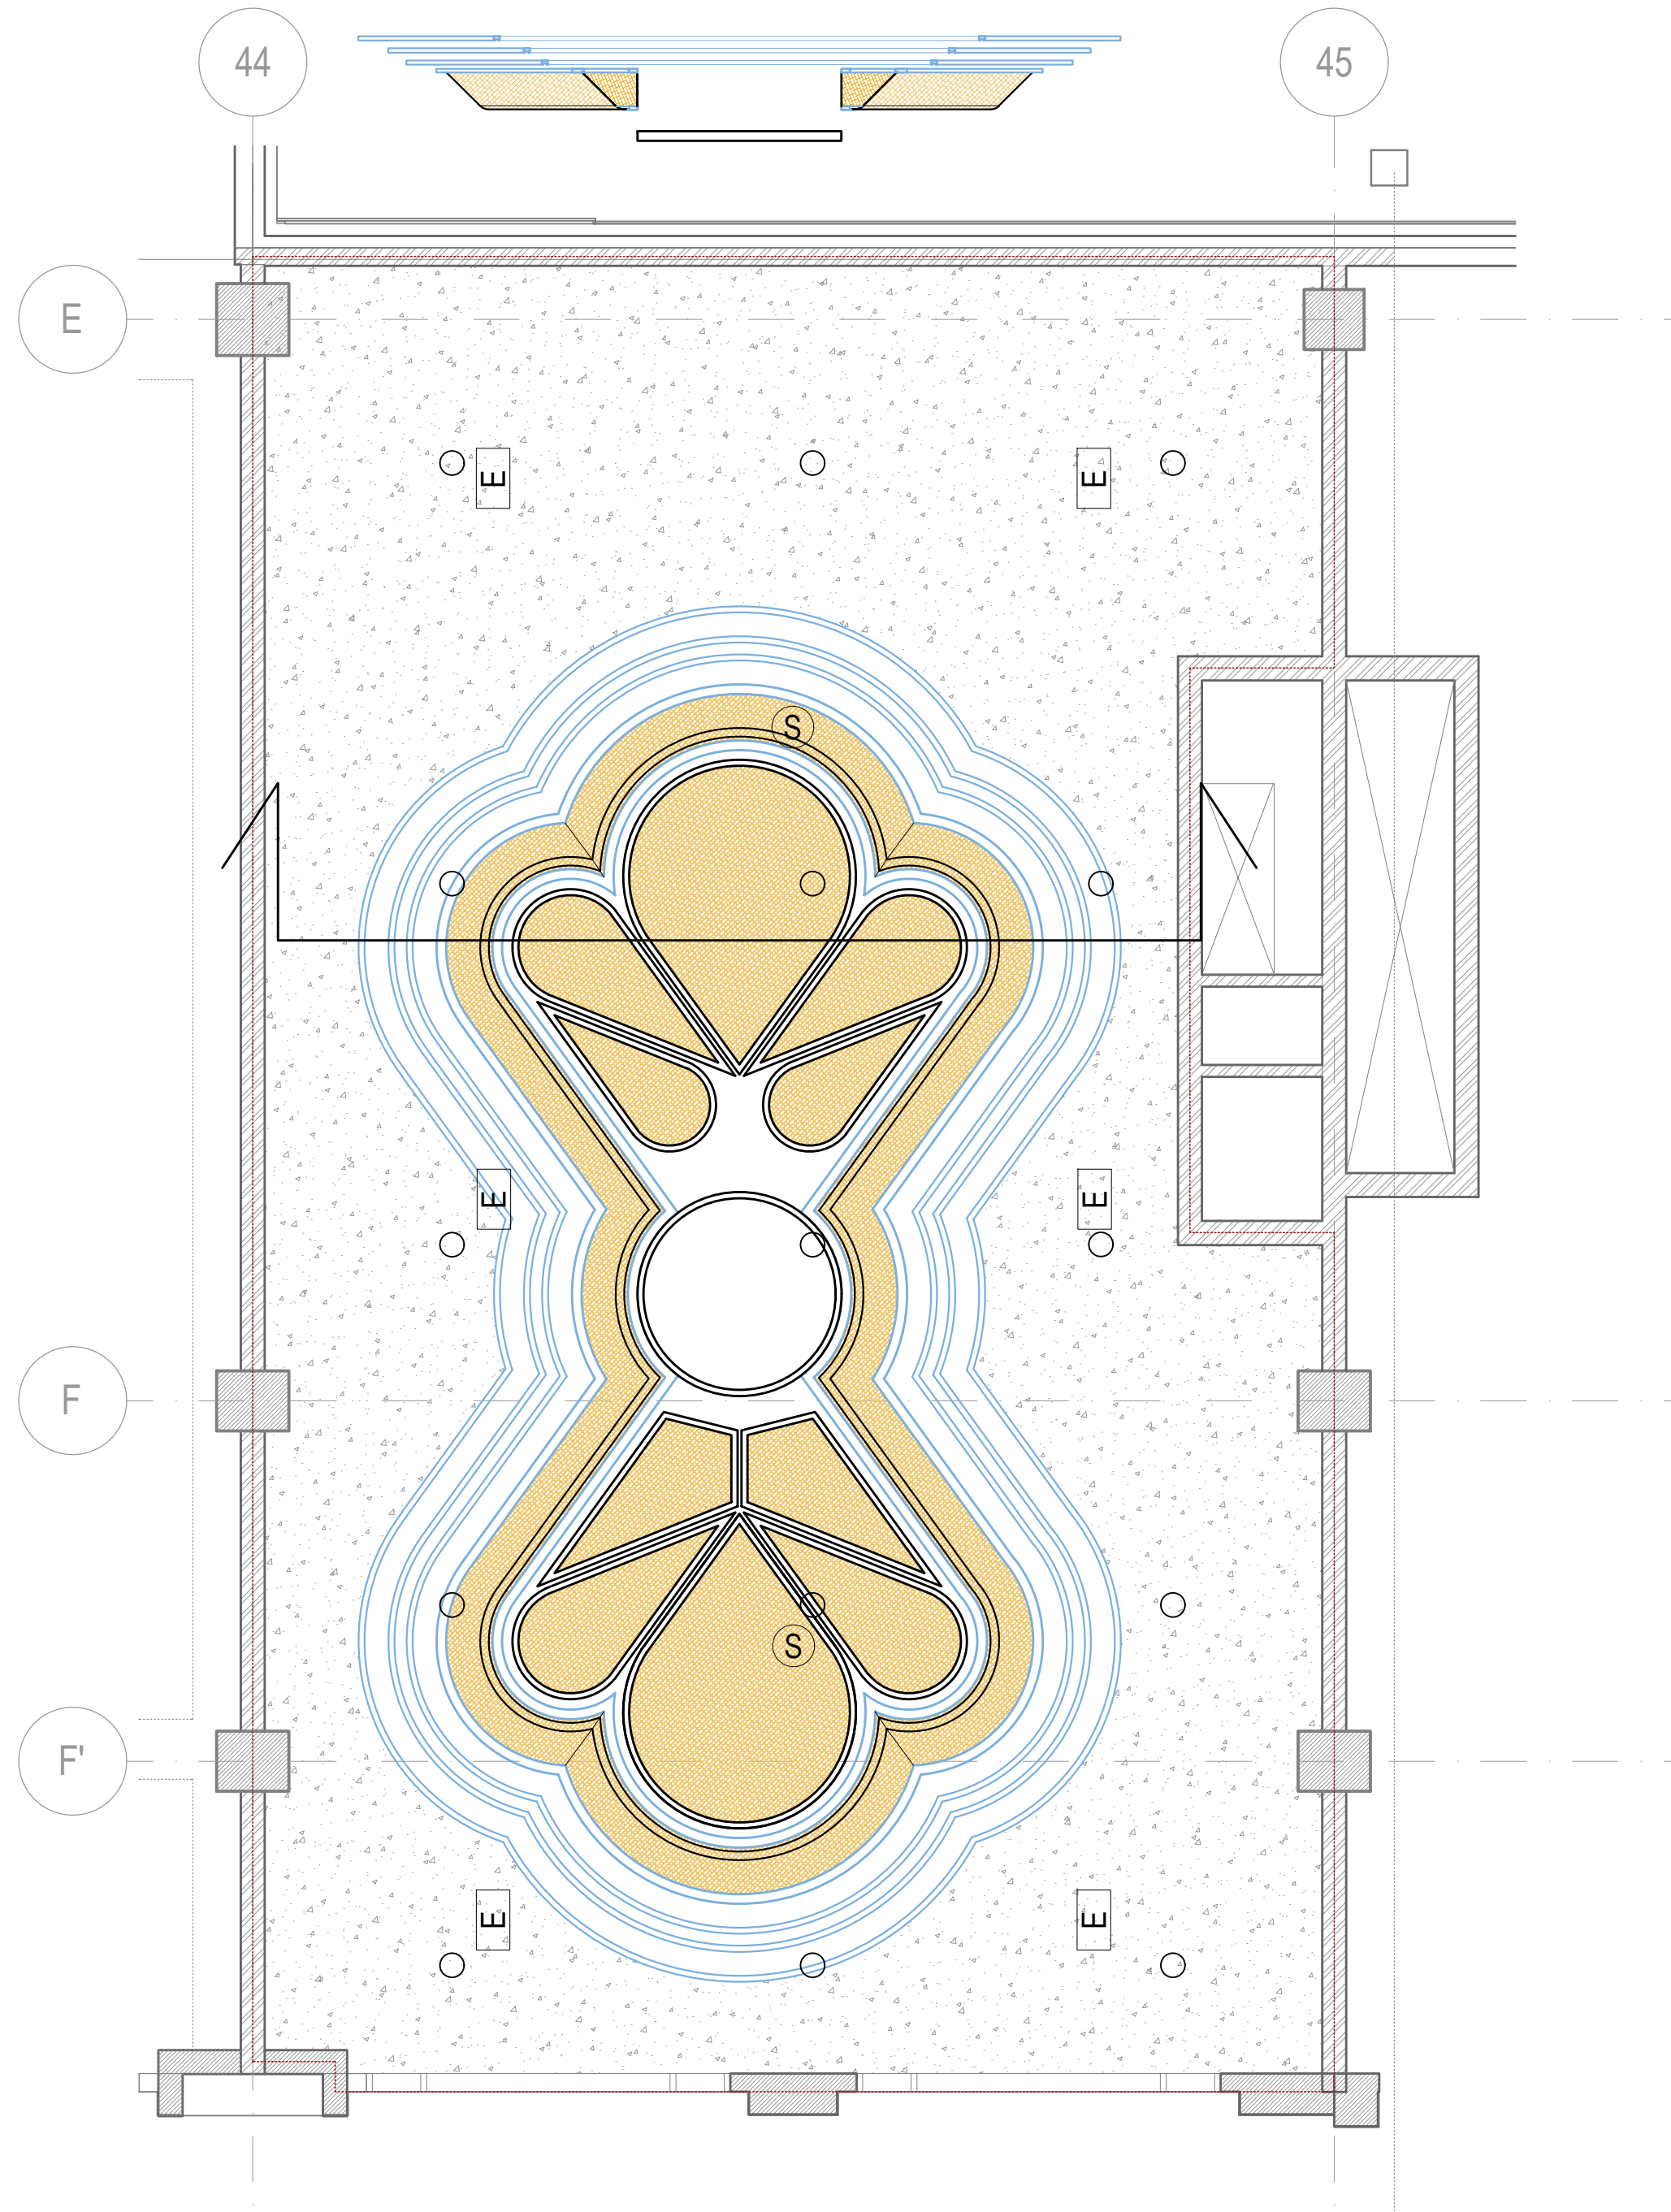

L'ART-QUI-TECTE

WWW.LARTQUITECTE.COM

Architect: Samar Hodroj
Hanan El Hajj

Creative Director:
Mohamad Ali Beydoun

Axxx AL MAHMASANI 2 ,DUBAI

DATE: January-2023



NOTES: EK DWGs

- DO NOT SCALE DRAWINGS.
- ALL DIMENSIONS TO BE VERIFIED ON SITE.
- CONTRACTOR TO SECURE INSTALLATION.
- ANY MODIFICATIONS IN THE DRAWINGS ARE TO BE REPORTED INTERIOR DESIGNERS FOR APPROVAL.
- DIMENSIONS ARE FROM FLOOR FINISH.
- ALL SAMPLES OF FINISHES AND COLORS ARE TO BE SUBMITTED TO INTERIOR DESIGNERS FOR APPROVAL.
- ALL VENEERS AND PANELING SHOULD BE ON MDF.
- CONTRACTOR TO CHECK ON DIMENSIONS BEFORE EXECUTE.

RCP
Scale 1/50

DRAWING Nb:

SHEET SIZE: A2

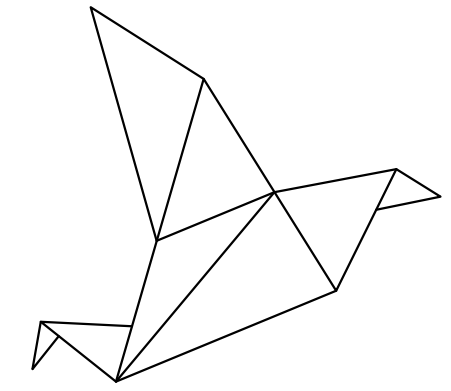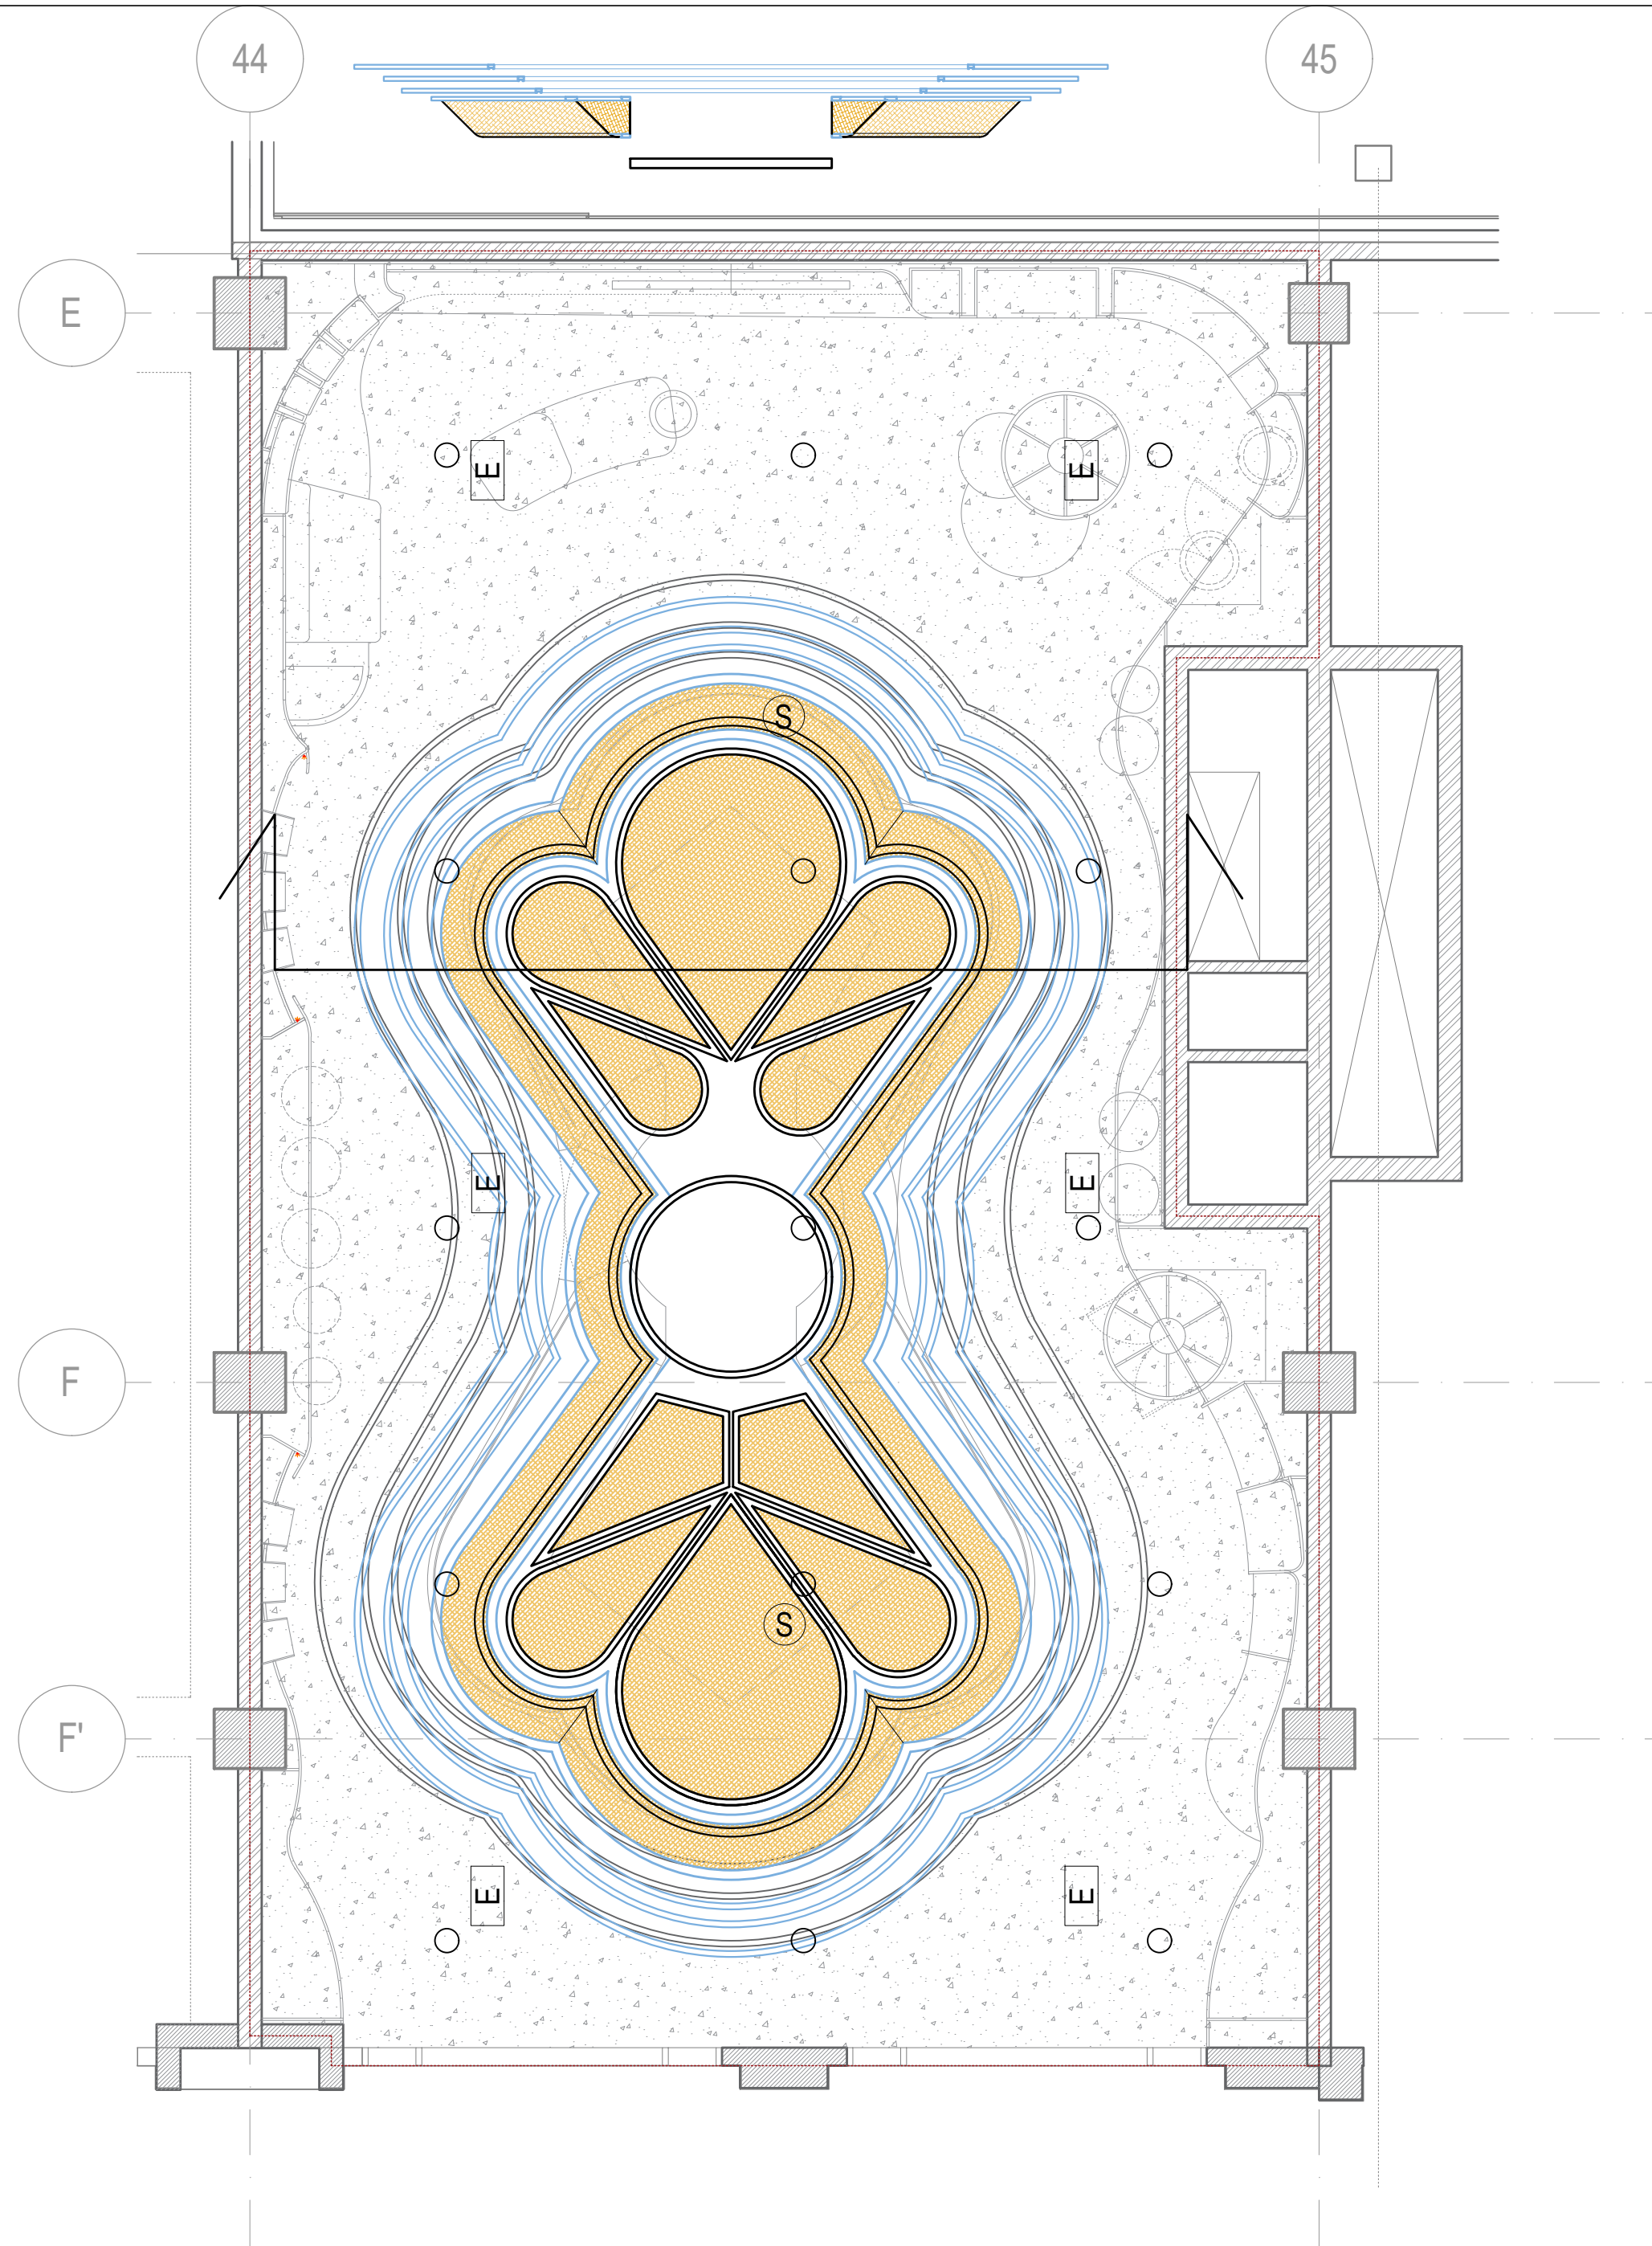

L'ART-QUI-TECTE

WWW.LARTQUITECTE.COM

Architect: Samar Hodroj
Hanan El Hajj

Creative Director:
Mohamad Ali Beydoun

Axxx AL MAHMASANI 2 ,DUBAI

DATE: January-2023


NOTES: EK DWGs

- DO NOT SCALE DRAWINGS.
- ALL DIMENSIONS TO BE VERIFIED ON SITE.
- CONTRACTOR TO SECURE INSTALLATION.
- ANY MODIFICATIONS IN THE DRAWINGS ARE TO BE REPORTED INTERIOR DESIGNERS FOR APPROVAL.
- DIMENSIONS ARE FROM FLOOR FINISH.
- ALL SAMPLES OF FINISHES AND COLORS ARE TO BE SUBMITTED TO INTERIOR DESIGNERS FOR APPROVAL.
- ALL VENEERS AND PANELING SHOULD BE ON MDF.
- CONTRACTOR TO CHECK ON DIMENSIONS BEFORE EXECUTE.

RCP with Furniture
Scale 1/50

DRAWING Nb:

SHEET SIZE: A2

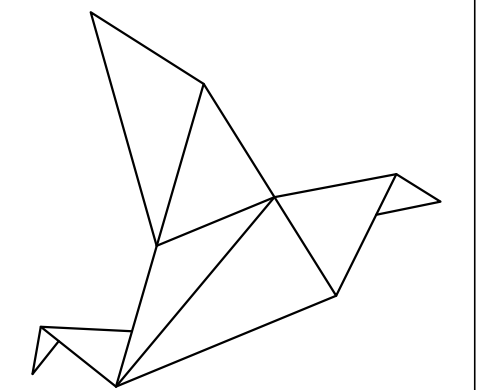

L'ART-QUI-TECTE

WWW.LARTQUITECTE.COM

Architect: Samar Hodroj
Hanan El Hajj

Creative Director:
Mohamad Ali Beydoun

Axxx AL MAHMASANI 2 ,DUBAI

DATE: January-2023




NOTES: EK DWGs

- DO NOT SCALE DRAWINGS.
- ALL DIMENSIONS TO BE VERIFIED ON SITE.
- CONTRACTOR TO SECURE INSTALLATION.
- ANY MODIFICATIONS IN THE DRAWINGS ARE TO BE REPORTED INTERIOR DESIGNERS FOR APPROVAL.
- DIMENSIONS ARE FROM FLOOR FINISH.
- ALL SAMPLES OF FINISHES AND COLORS ARE TO BE SUBMITTED TO INTERIOR DESIGNERS FOR APPROVAL.
- ALL VENEERS AND PANELING SHOULD BE ON MDF.
- CONTRACTOR TO CHECK ON DIMENSIONS BEFORE EXECUTE.

Shop Front
Elevation & Details
Scale 1/50


DRAWING Nb:

SHEET SIZE: A2

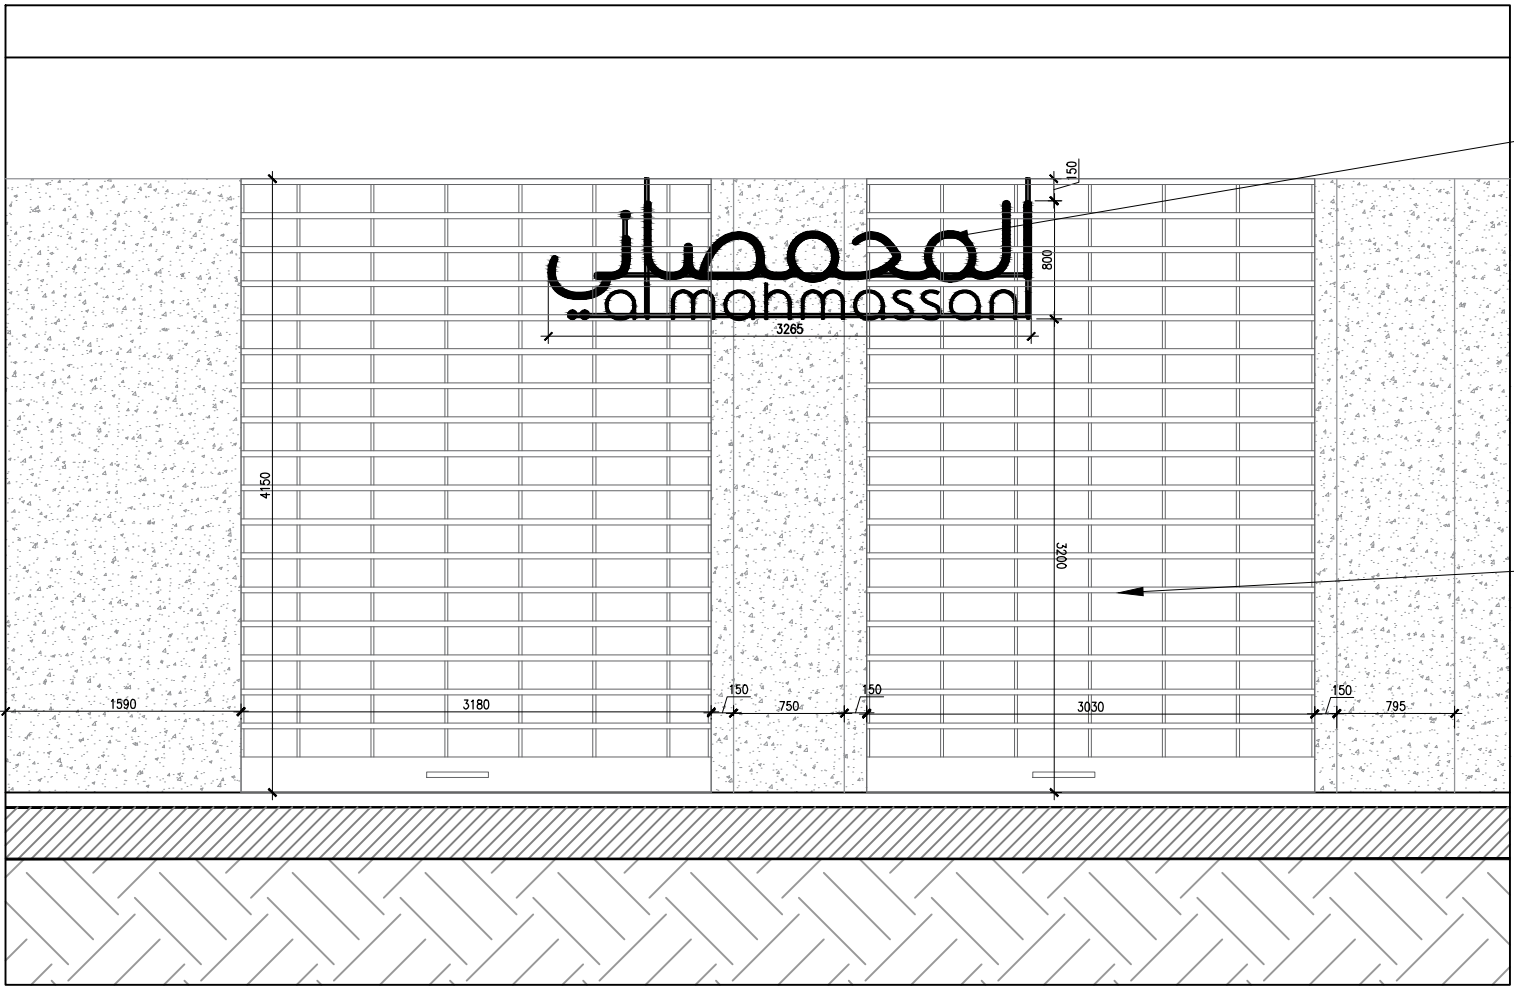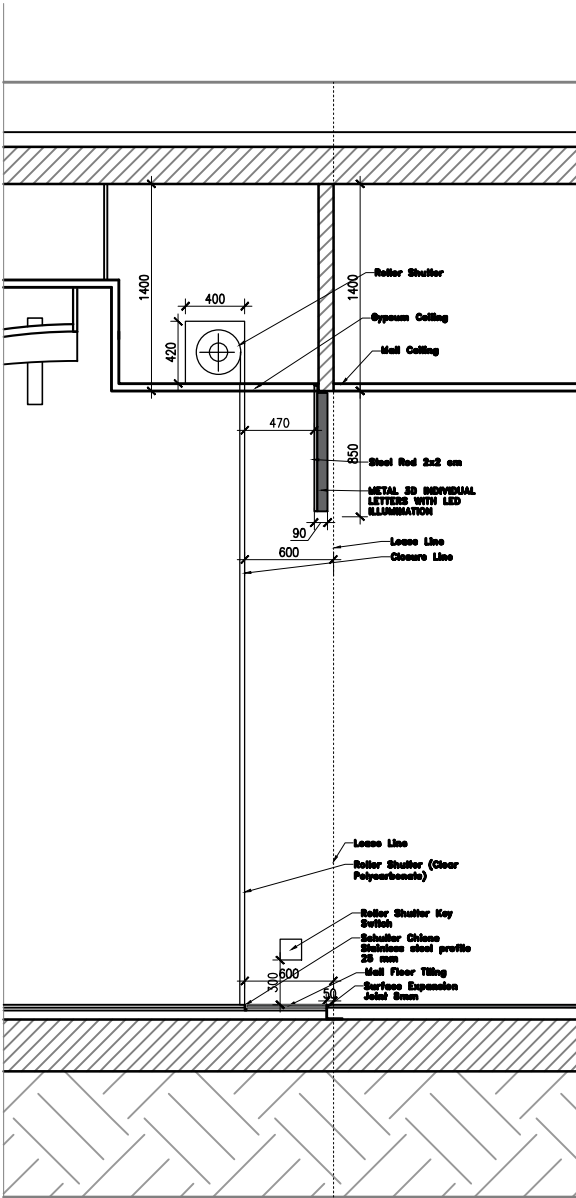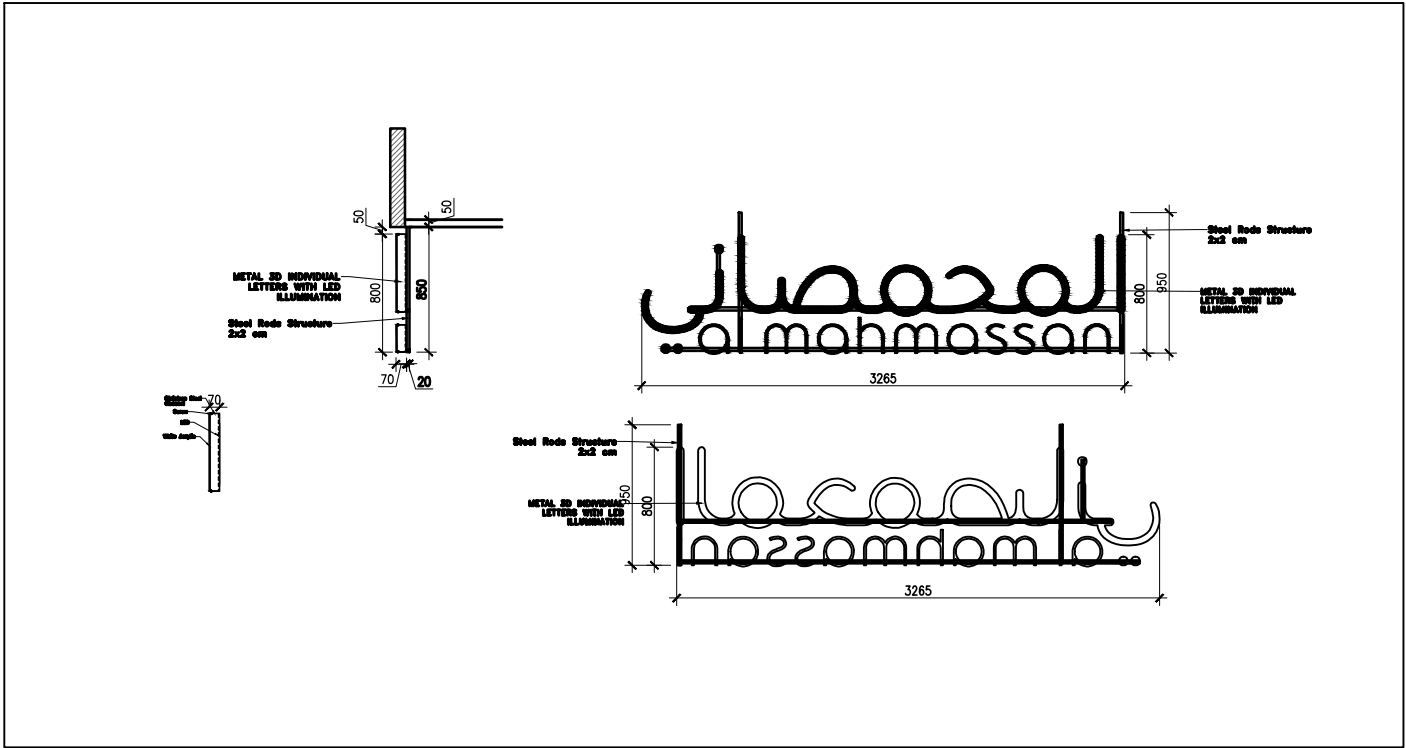

3D INDIVIDUAL
LETTERS WITH LED
ILLUMINATION

Roller Shutter (Clear
Polycarbonate)

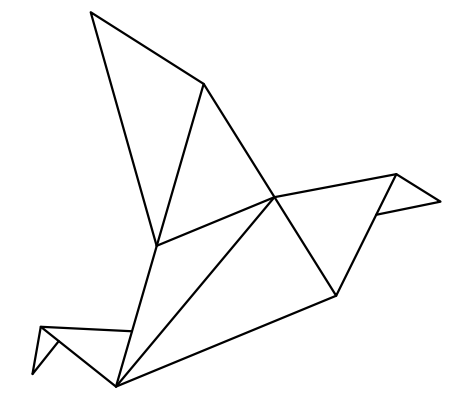

L'ART-QUI-TECTE

WWW.LARTQUITECTE.COM

Architect: Samar Hodroj
Hanan El Hajj

Creative Director:
Mohamad Ali Beydoun

Axxx AL MAHMASANI 2 ,DUBAI

DATE: January-2023


NOTES: EK DWGs

- DO NOT SCALE DRAWINGS.
- ALL DIMENSIONS TO BE VERIFIED ON SITE.
- CONTRACTOR TO SECURE INSTALLATION.
- ANY MODIFICATIONS IN THE DRAWINGS ARE TO BE REPORTED INTERIOR DESIGNERS FOR APPROVAL.
- DIMENSIONS ARE FROM FLOOR FINISH.
- ALL SAMPLES OF FINISHES AND COLORS ARE TO BE SUBMITTED TO INTERIOR DESIGNERS FOR APPROVAL.
- ALL VENEERS AND PANELING SHOULD BE ON MDF.
- CONTRACTOR TO CHECK ON DIMENSIONS BEFORE EXECUTE.



Counter Details
Scale 1/50

DRAWING Nb:


SHEET SIZE: A2

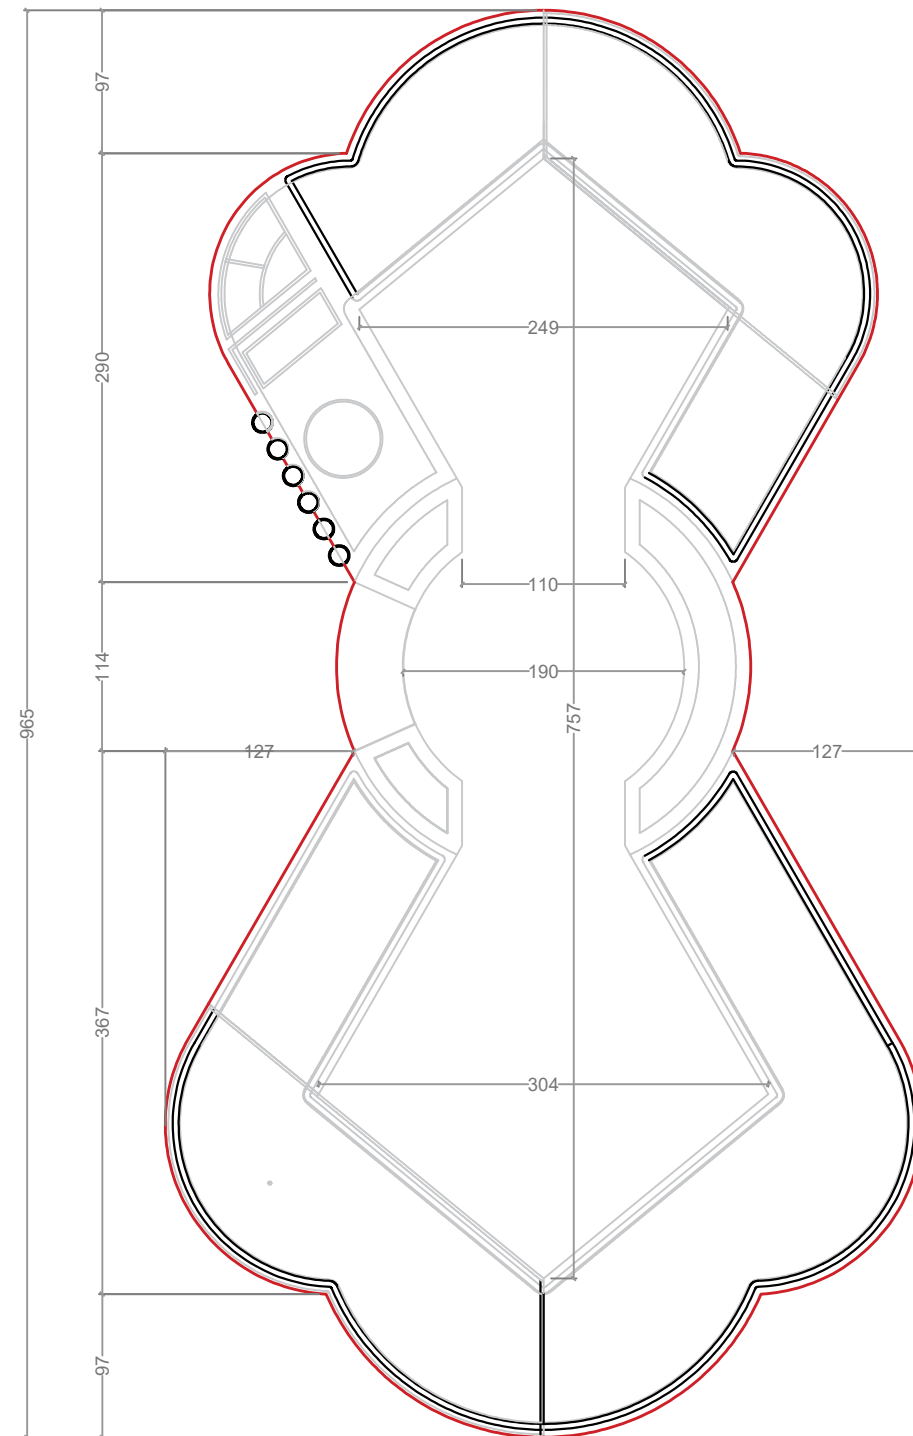


COUNTER PLAN

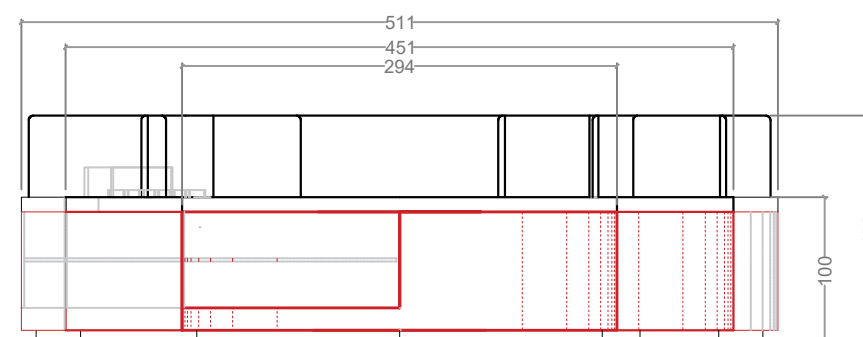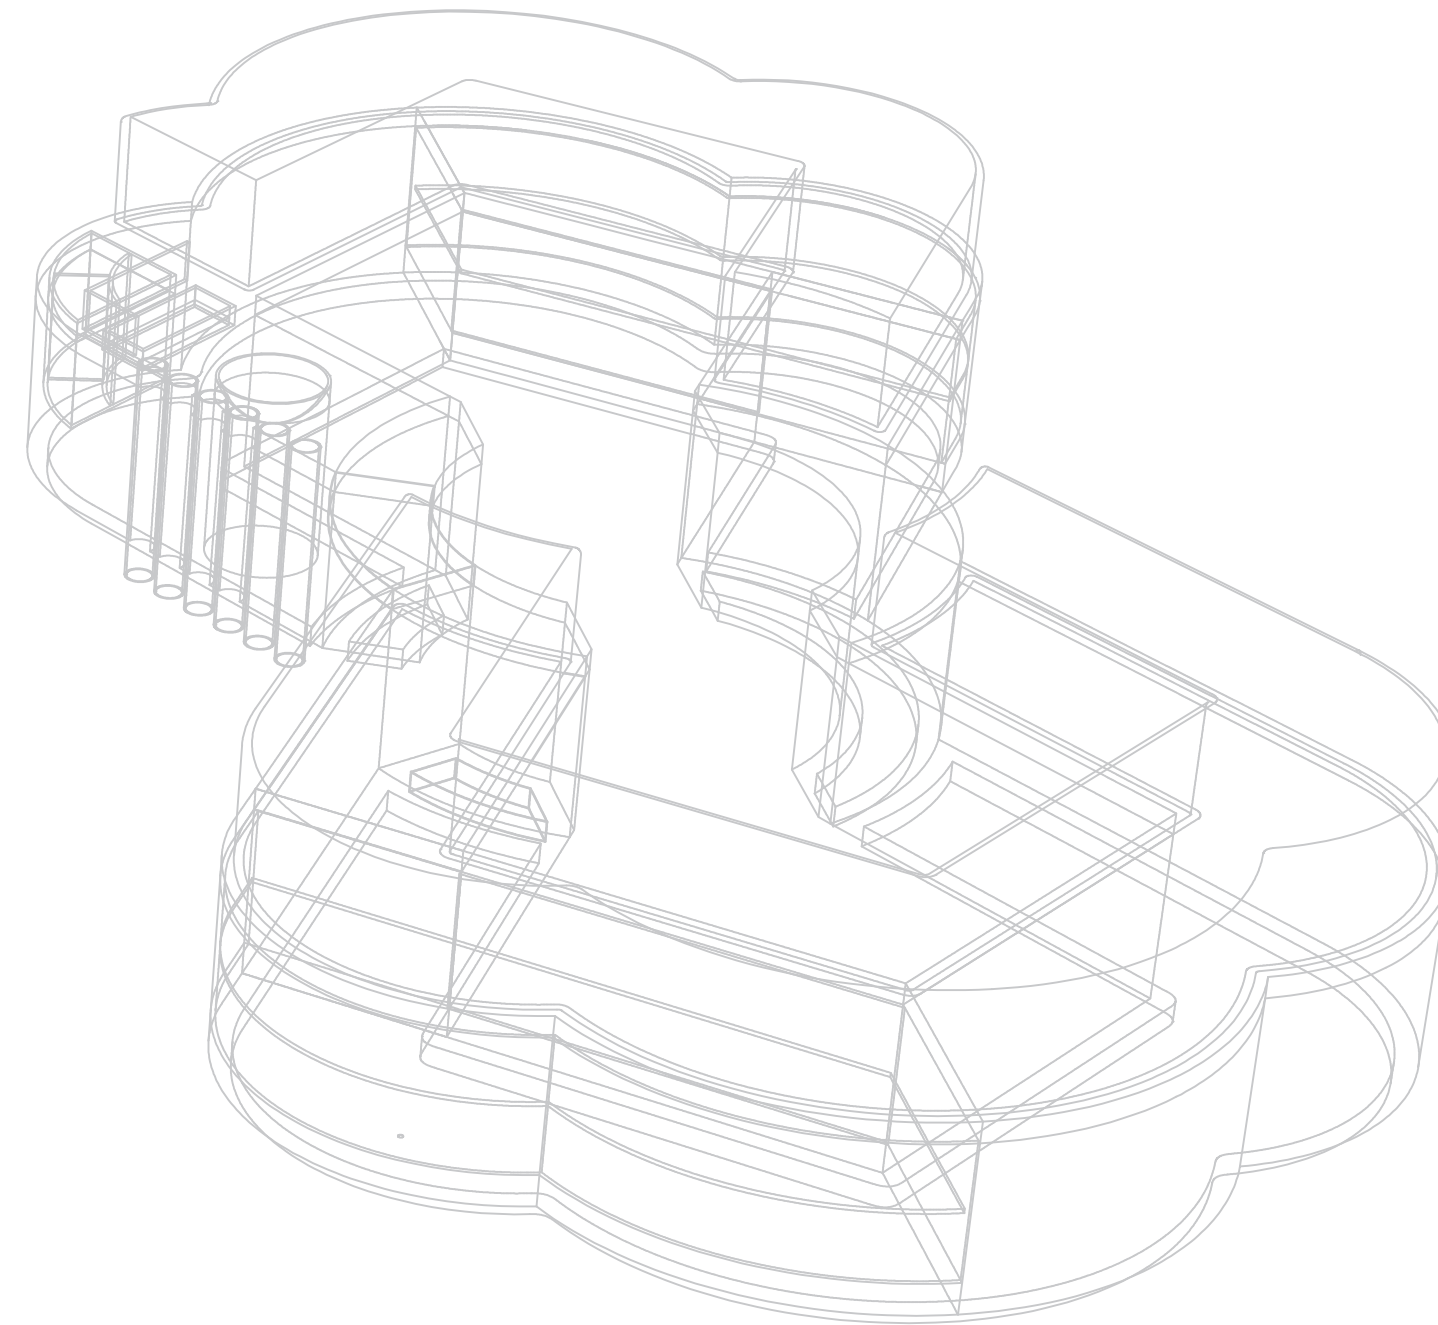

COUNTER FRONT
ELEVATION

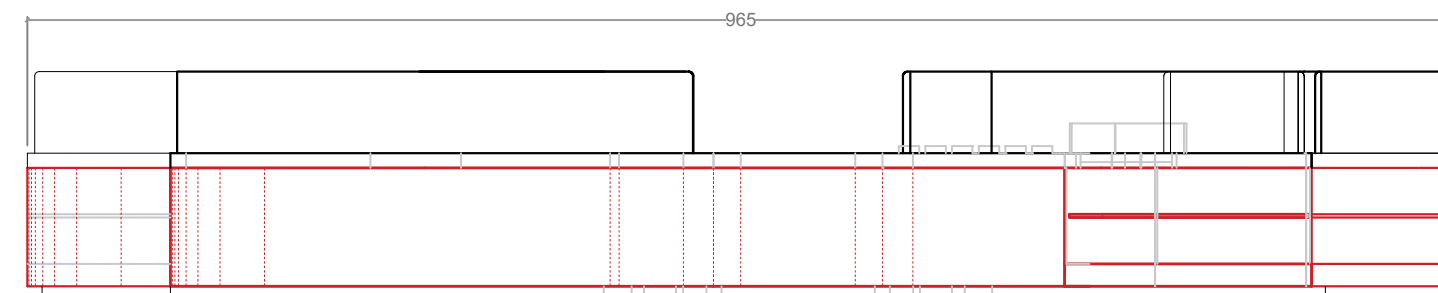

COUNTER SIDE
ELEVATION

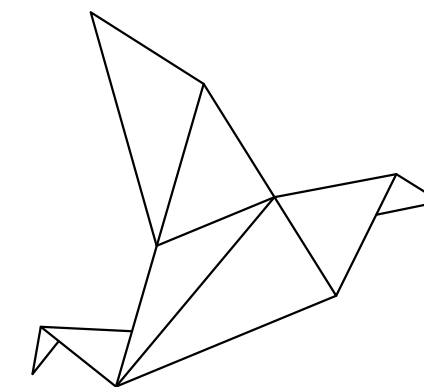

L'ART-QUI-TECTE

WWW.LARTQUITECTE.COM

Architect: Samar Hodroj
Hanan El Hajj

Creative Director:
Mohamad Ali Beydoun

Axxx AL MAHMASANI 2 ,DUBAI

DATE: January-2023



NOTES: EK DWGs


- DO NOT SCALE DRAWINGS.
- ALL DIMENSIONS TO BE VERIFIED ON SITE.
- CONTRACTOR TO SECURE INSTALLATION.
- ANY MODIFICATIONS IN THE DRAWINGS ARE TO BE REPORTED INTERIOR DESIGNERS FOR APPROVAL.
- DIMENSIONS ARE FROM FLOOR FINISH.
- ALL SAMPLES OF FINISHES AND COLORS ARE TO BE SUBMITTED TO INTERIOR DESIGNERS FOR APPROVAL.
- ALL VENEERS AND PANELING SHOULD BE ON MDF.
- CONTRACTOR TO CHECK ON DIMENSIONS BEFORE EXECUTE.

Section 1
Scale 1/50

DRAWING Nb:

SHEET SIZE: A2

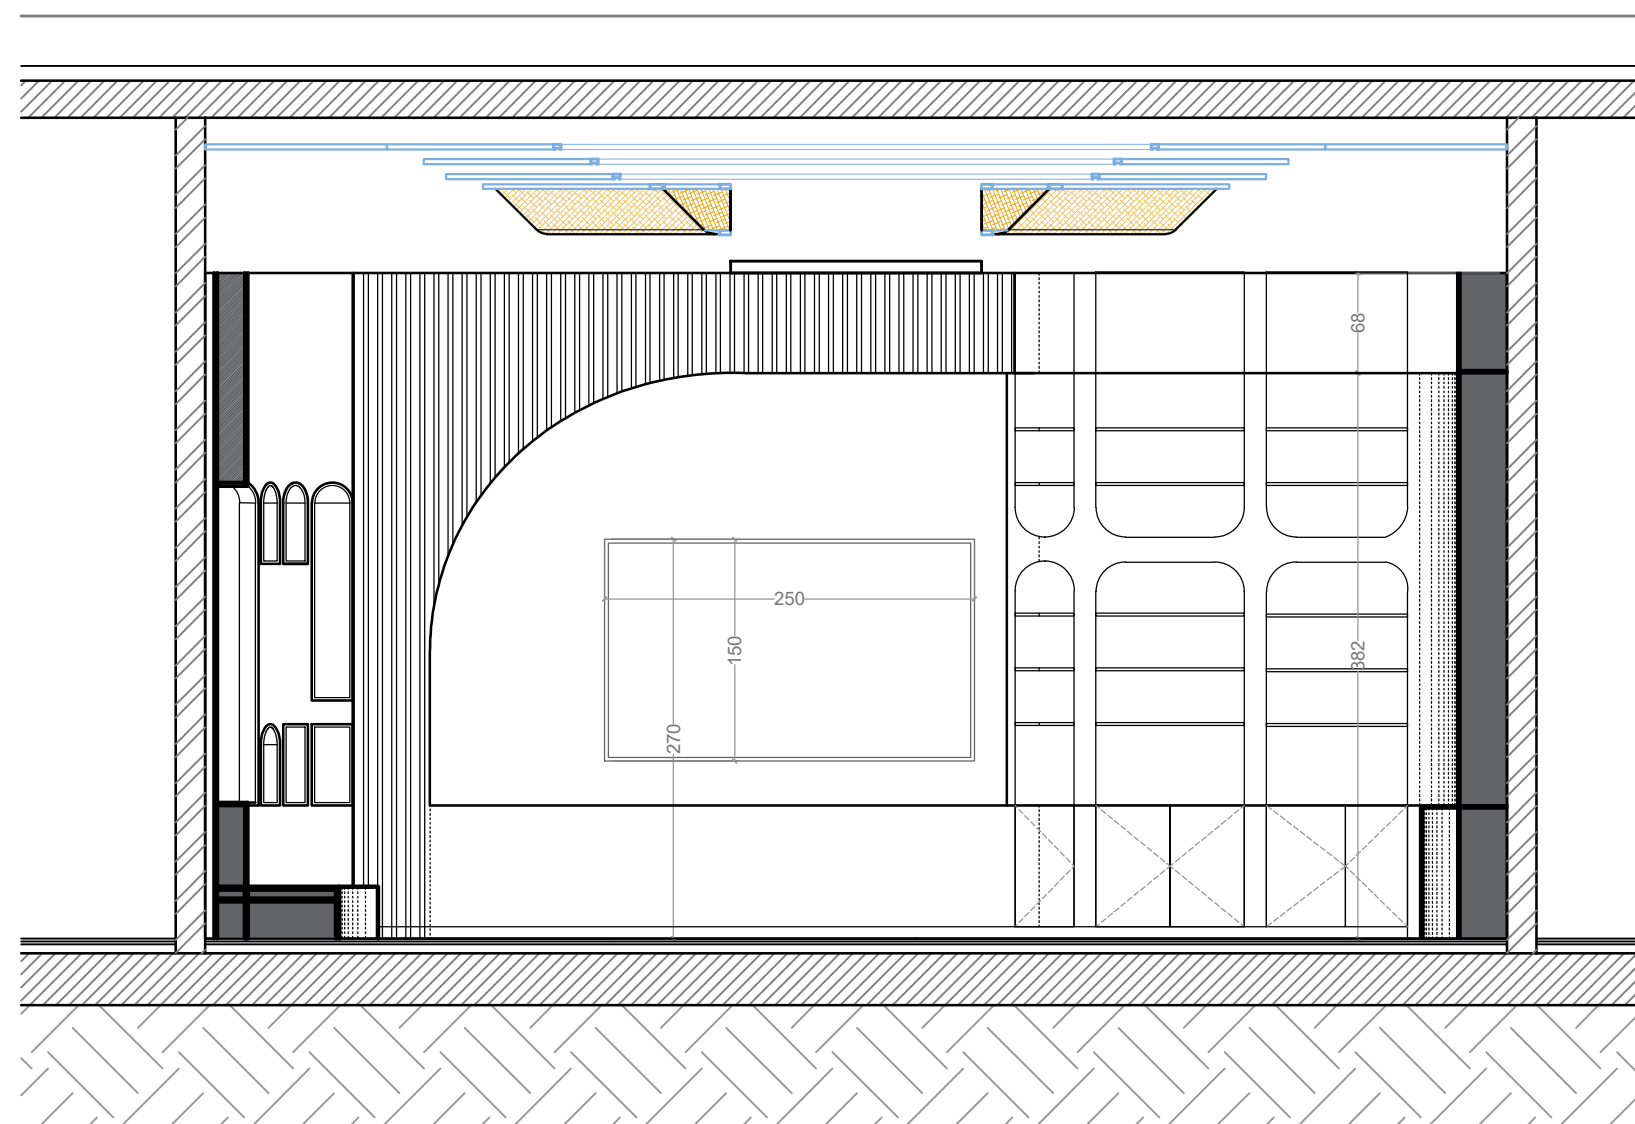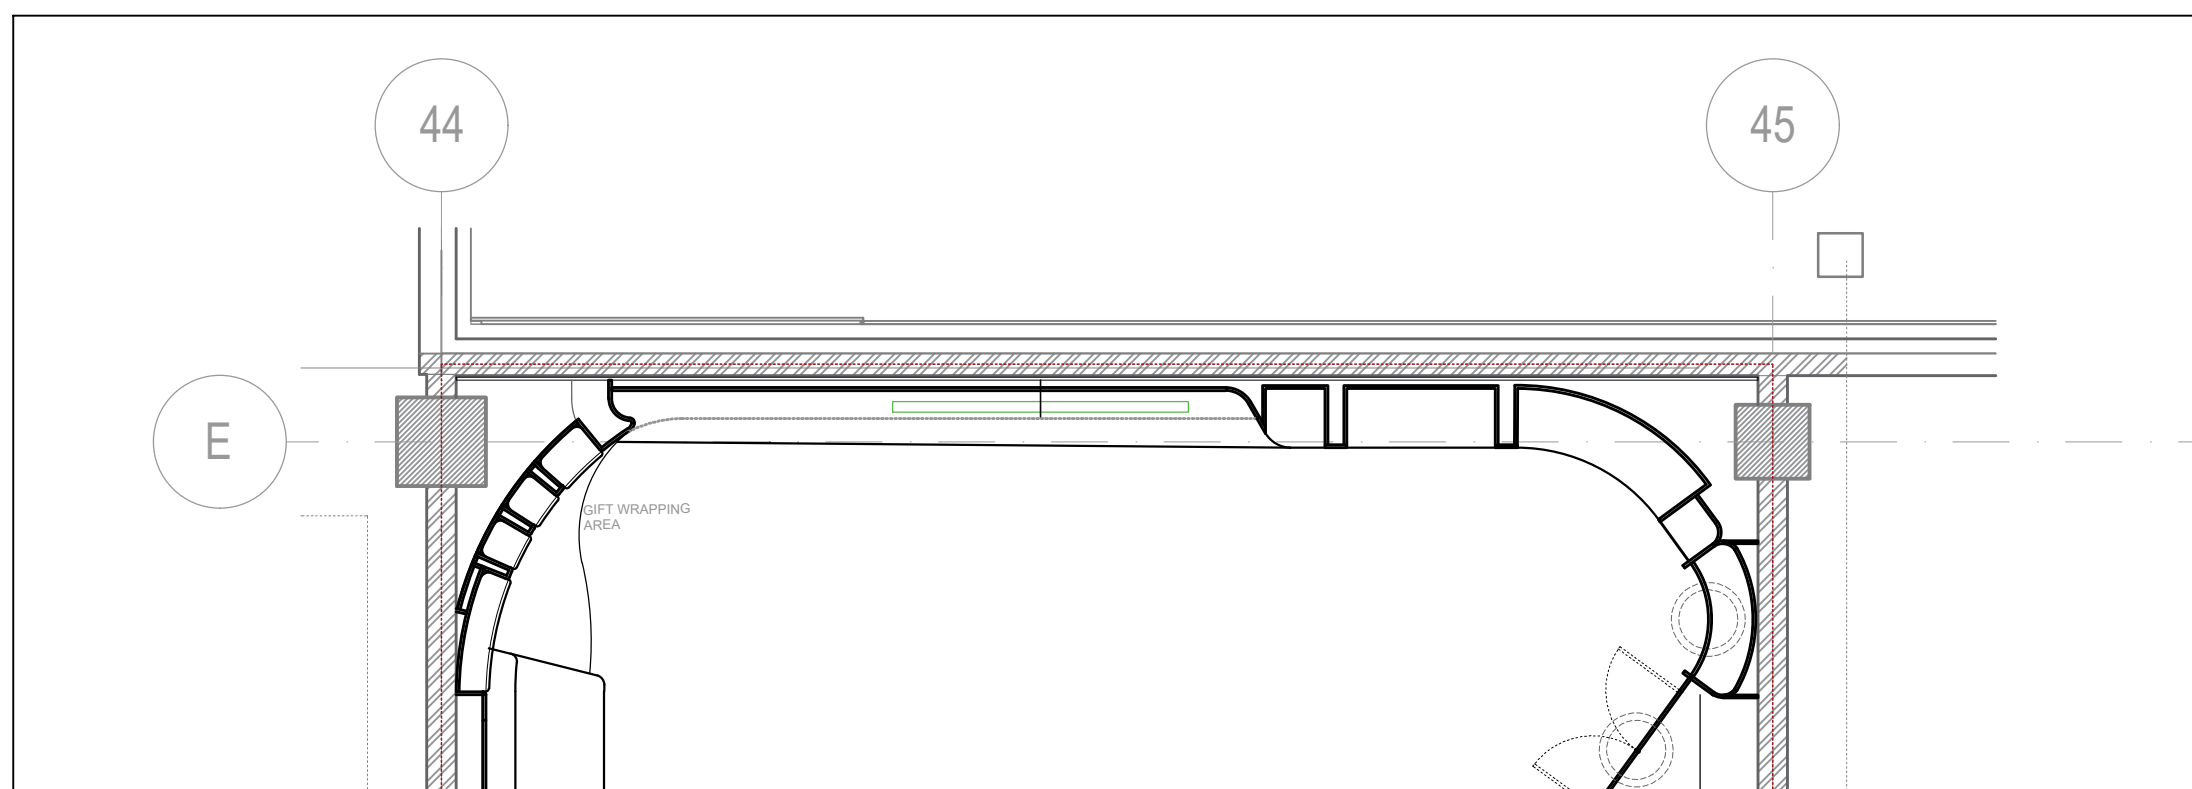

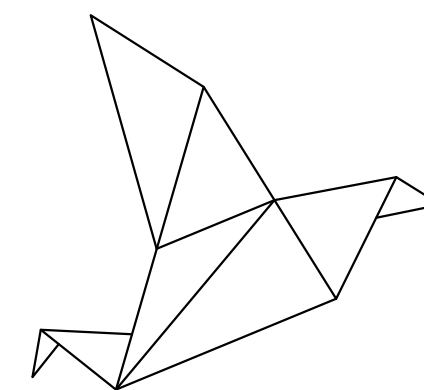

L'ART-QUI-TECTE

WWW.LARTQUITECTE.COM

Architect: Samar Hodroj
Hanan El Hajj

Creative Director:
Mohamad Ali Beydoun

Axxx AL MAHMASANI 2 ,DUBAI

DATE: January-2023



NOTES: EK DWGs


- DO NOT SCALE DRAWINGS.
- ALL DIMENSIONS TO BE VERIFIED ON SITE.
- CONTRACTOR TO SECURE INSTALLATION.
- ANY MODIFICATIONS IN THE DRAWINGS ARE TO BE REPORTED INTERIOR DESIGNERS FOR APPROVAL.
- DIMENSIONS ARE FROM FLOOR FINISH.
- ALL SAMPLES OF FINISHES AND COLORS ARE TO BE SUBMITTED TO INTERIOR DESIGNERS FOR APPROVAL.
- ALL VENEERS AND PANELING SHOULD BE ON MDF.
- CONTRACTOR TO CHECK ON DIMENSIONS BEFORE EXECUTE.

Section 2
Scale 1/50

DRAWING Nb:

SHEET SIZE: A2

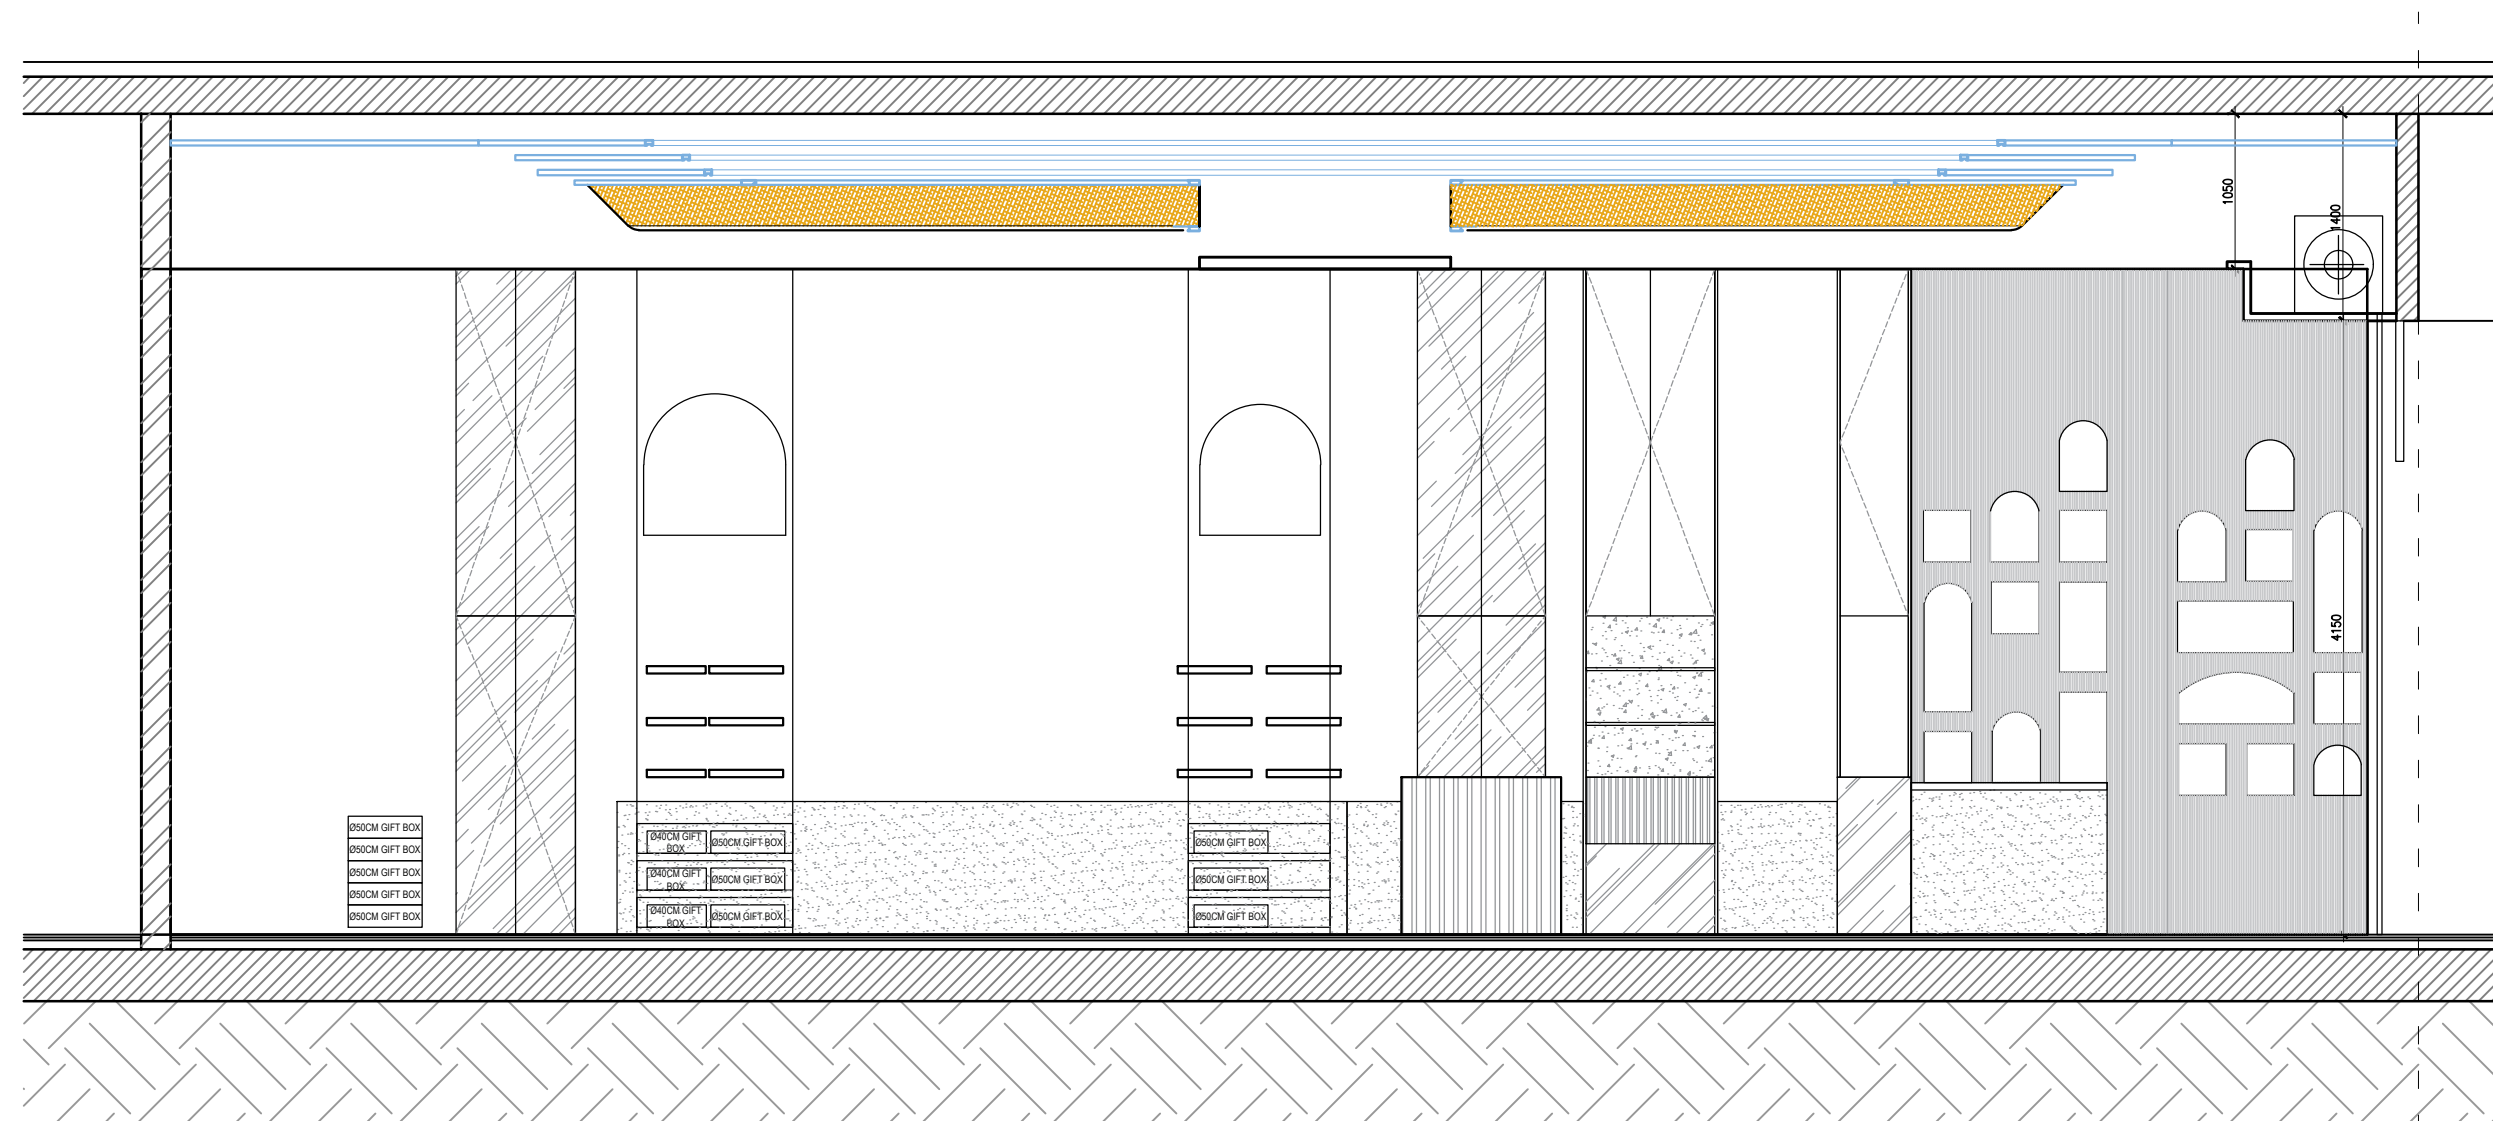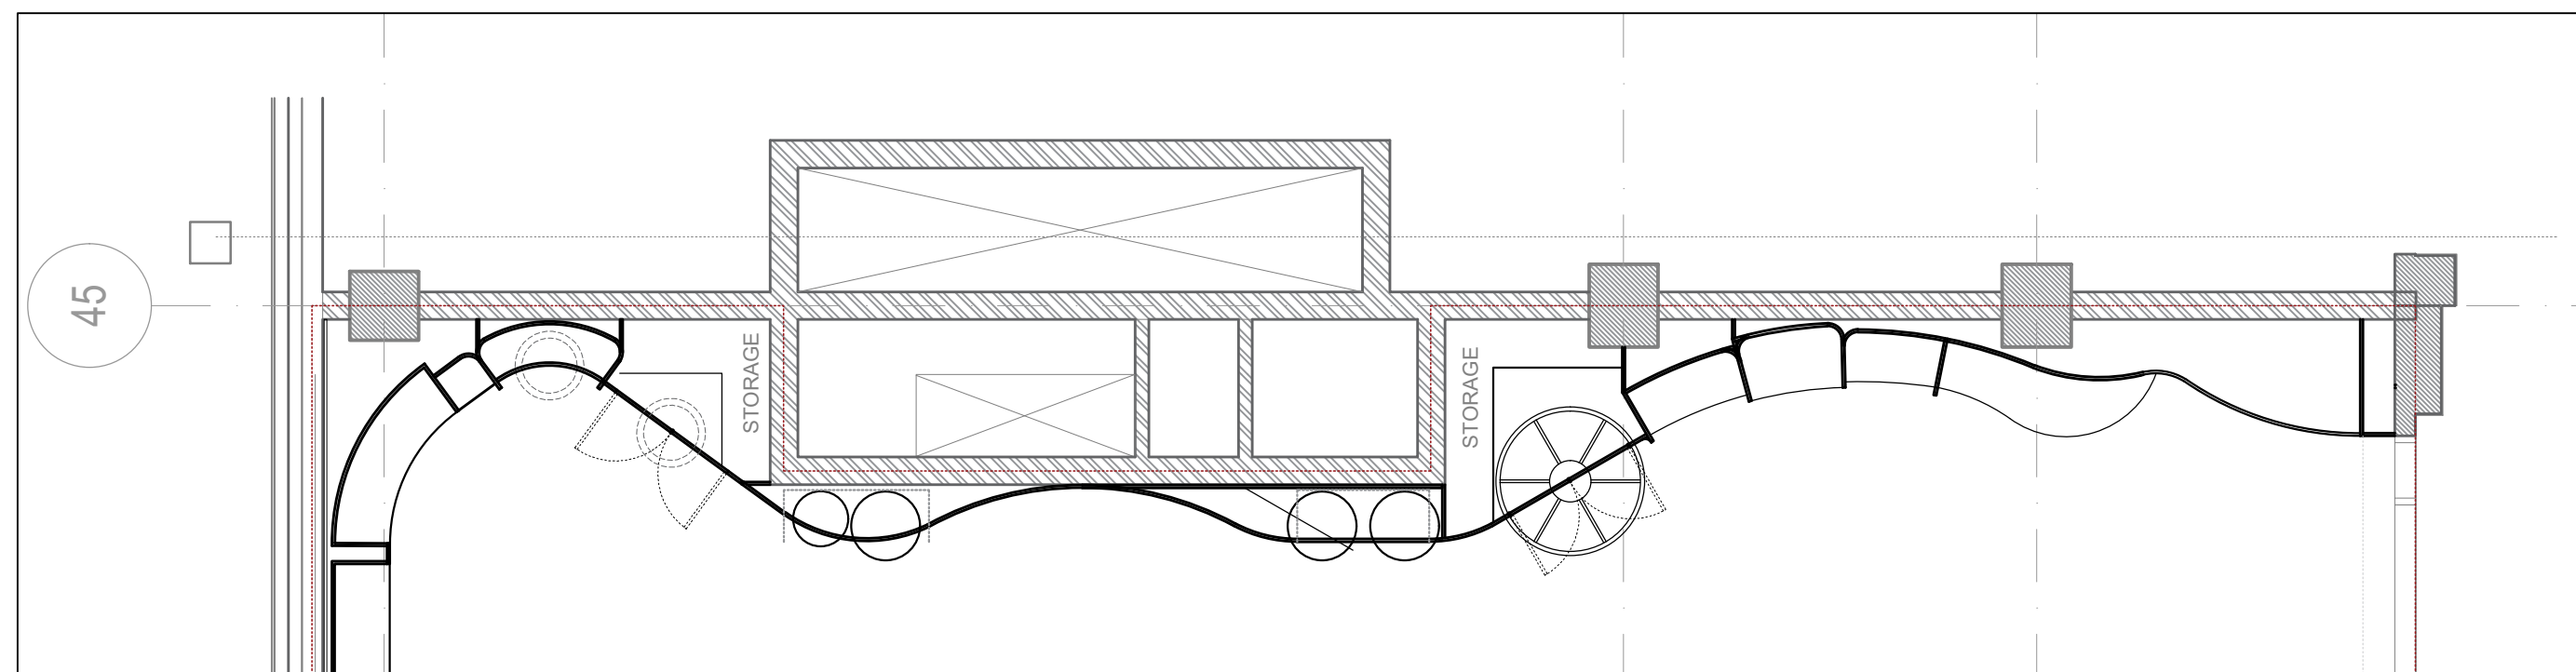

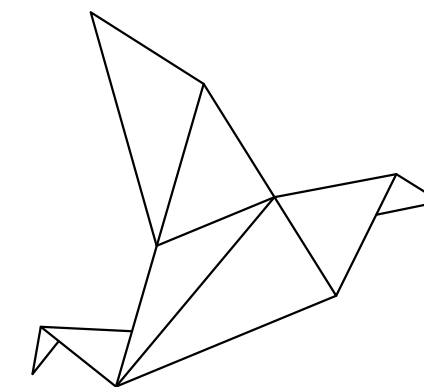

L'ART-QUI-TECTE

WWW.LARTQUITECTE.COM

Architect: Samar Hodroj
Hanan El Hajj

Creative Director:
Mohamad Ali Beydoun

Axxx AL MAHMASANI 2 ,DUBAI

DATE: January-2023

NOTES: EK DWGs

- DO NOT SCALE DRAWINGS.
- ALL DIMENSIONS TO BE VERIFIED ON SITE.
- CONTRACTOR TO SECURE INSTALLATION.
- ANY MODIFICATIONS IN THE DRAWINGS ARE TO BE REPORTED INTERIOR DESIGNERS FOR APPROVAL.
- DIMENSIONS ARE FROM FLOOR FINISH.
- ALL SAMPLES OF FINISHES AND COLORS ARE TO BE SUBMITTED TO INTERIOR DESIGNERS FOR APPROVAL.
- ALL VENEERS AND PANELING SHOULD BE ON MDF.
- CONTRACTOR TO CHECK ON DIMENSIONS BEFORE EXECUTE.

Section 3
Scale 1/50

DRAWING Nb:

SHEET SIZE: A2

