



L'ART-QUI-TECTE
PRESENTING

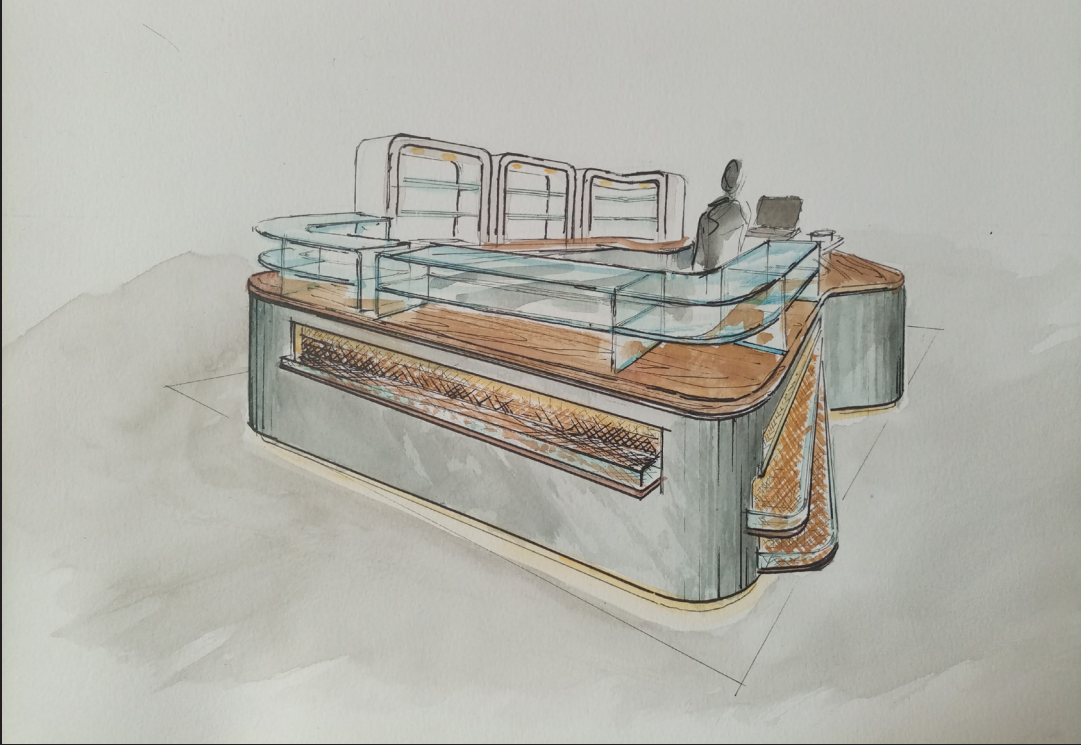


المحمصاني
..al mahmassani

KIOSK PROTOTYPE

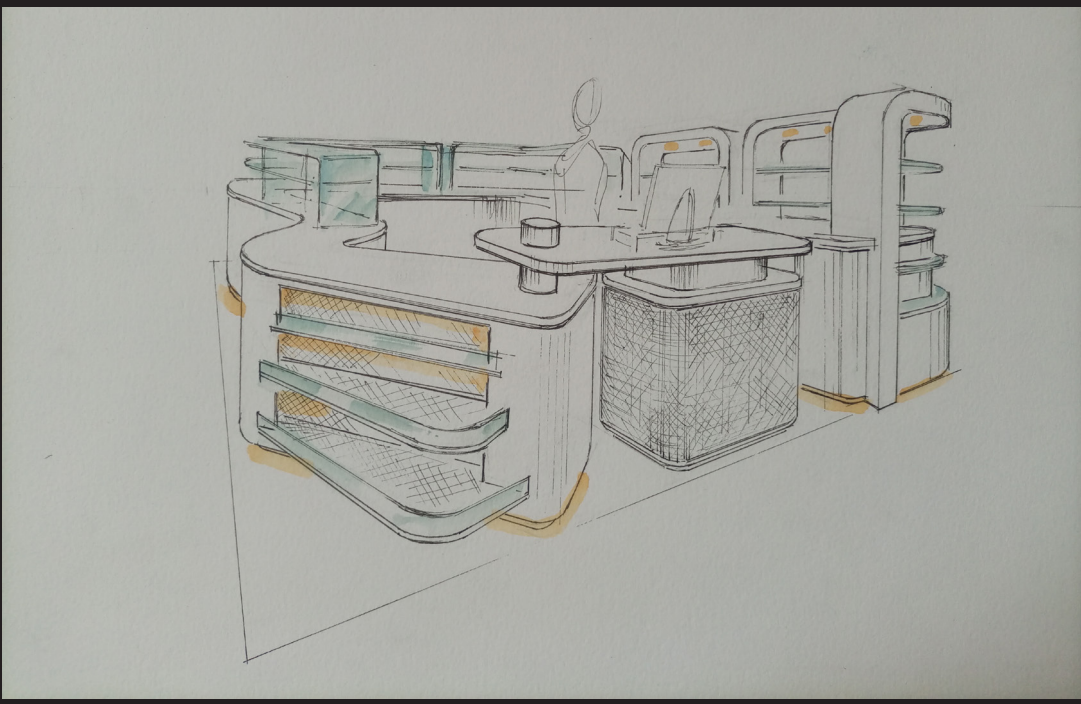

SCHEMATIC SKETCHES

| THE LAYOUTS

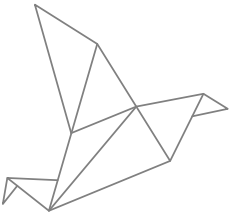

L'ART-QUI-TECTE

BEIRUT, BECHARA EL KHOURY ST.,
TEL.: +961 (0)1-650502
EMAIL: WWW.LARTQUITECTE.COM

AL-MAHMASSANI KIOSK

DATE: OCTOBER-2021


NOTES:


- DO NOT SCALE DRAWINGS.
- ALL DIMENSIONS TO BE VERIFIED ON SITE.
- CONTRACTOR TO SECURE INSTALLATION.
- ANY MODIFICATIONS IN THE DRAWINGS ARE TO BE REPORTED INTERIOR DESIGNERS FOR APPROVAL.
- DIMENSIONS ARE FROM FLOOR FINISH.
- ALL SAMPLES OF FINISHES AND COLORS ARE TO BE SUBMITTED TO INTERIOR DESIGNERS FOR APPROVAL.
- ALL VENEERS AND PANELING SHOULD BE ON MDF.
- CONTRACTOR TO CHECK ON DIMENSIONS BEFORE EXECUTE.

**Al-Mahmassani
Kiosk**

Scale 1/50

SHEET SIZE: A3

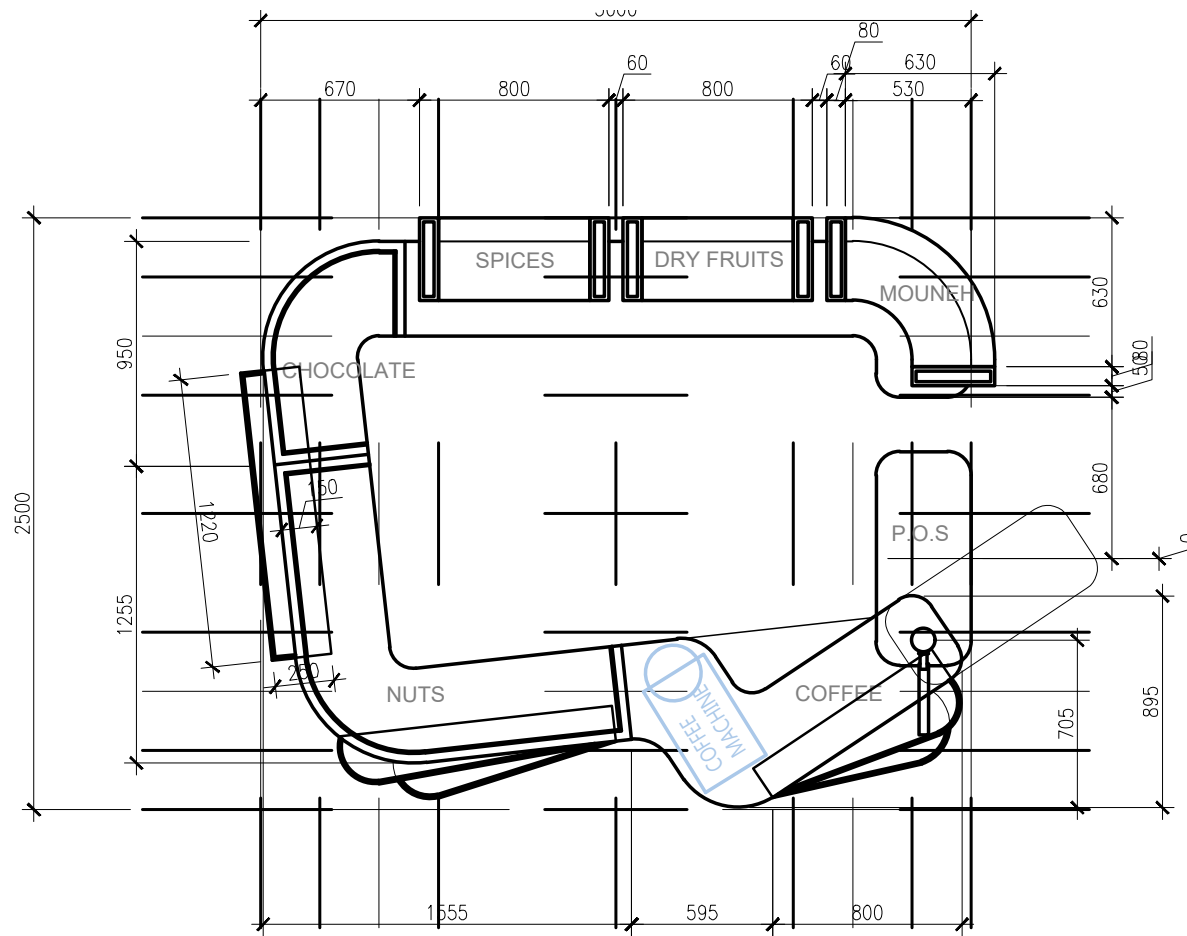

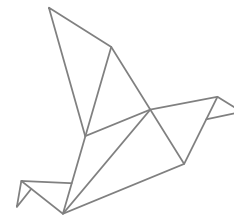

L'ART-QUI-TECTE

BEIRUT, BECHARA EL KHOURY ST.
TEL. +961 (0)1-650502
EMAIL: WWW.LARTQUITECTE.COM

AL-MAHMASSANI KIOSK

DATE: OCTOBER-2021





NOTES:

- DO NOT SCALE DRAWINGS.
- ALL DIMENSIONS TO BE VERIFIED ON SITE.
- CONTRACTOR TO SECURE INSTALLATION.
- ANY MODIFICATIONS IN THE DRAWINGS ARE TO BE REPORTED INTERIOR DESIGNERS FOR APPROVAL.
- DIMENSIONS ARE FROM FLOOR FINISH.
- ALL SAMPLES OF FINISHES AND COLORS ARE TO BE SUBMITTED TO INTERIOR DESIGNERS FOR APPROVAL.
- ALL VENEERS AND PANELING SHOULD BE ON MDF.
- CONTRACTOR TO CHECK ON DIMENSIONS BEFORE EXECUTE.


Al-Mahmassani Kiosk

Scale 1/50

SHEET SIZE: A3

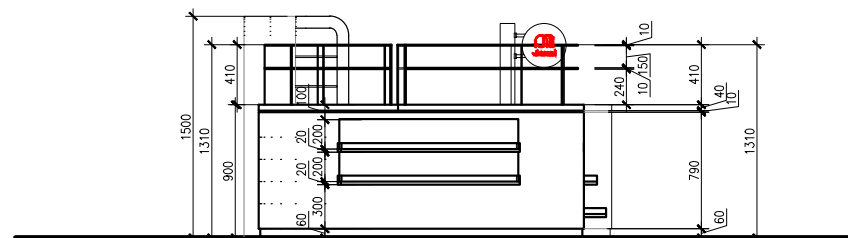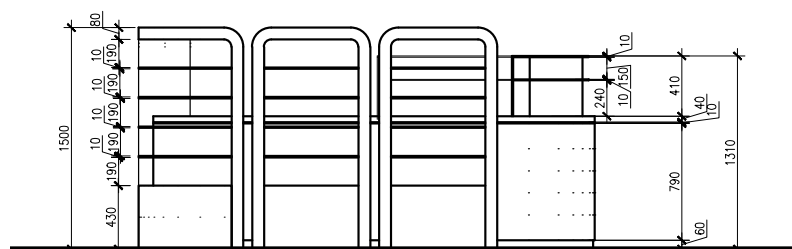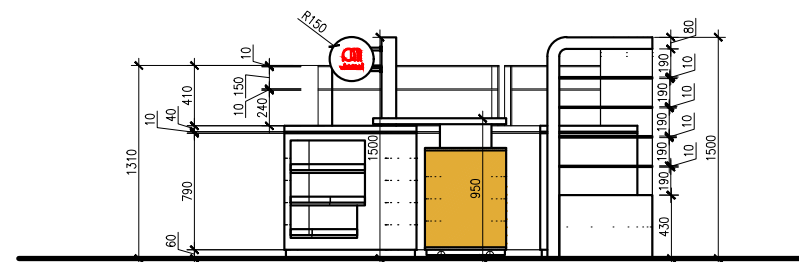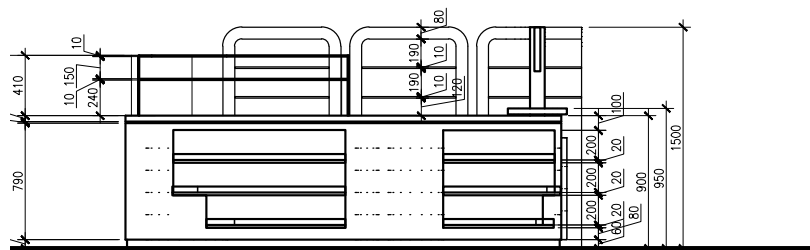

THE 3D PERSPECTIVES

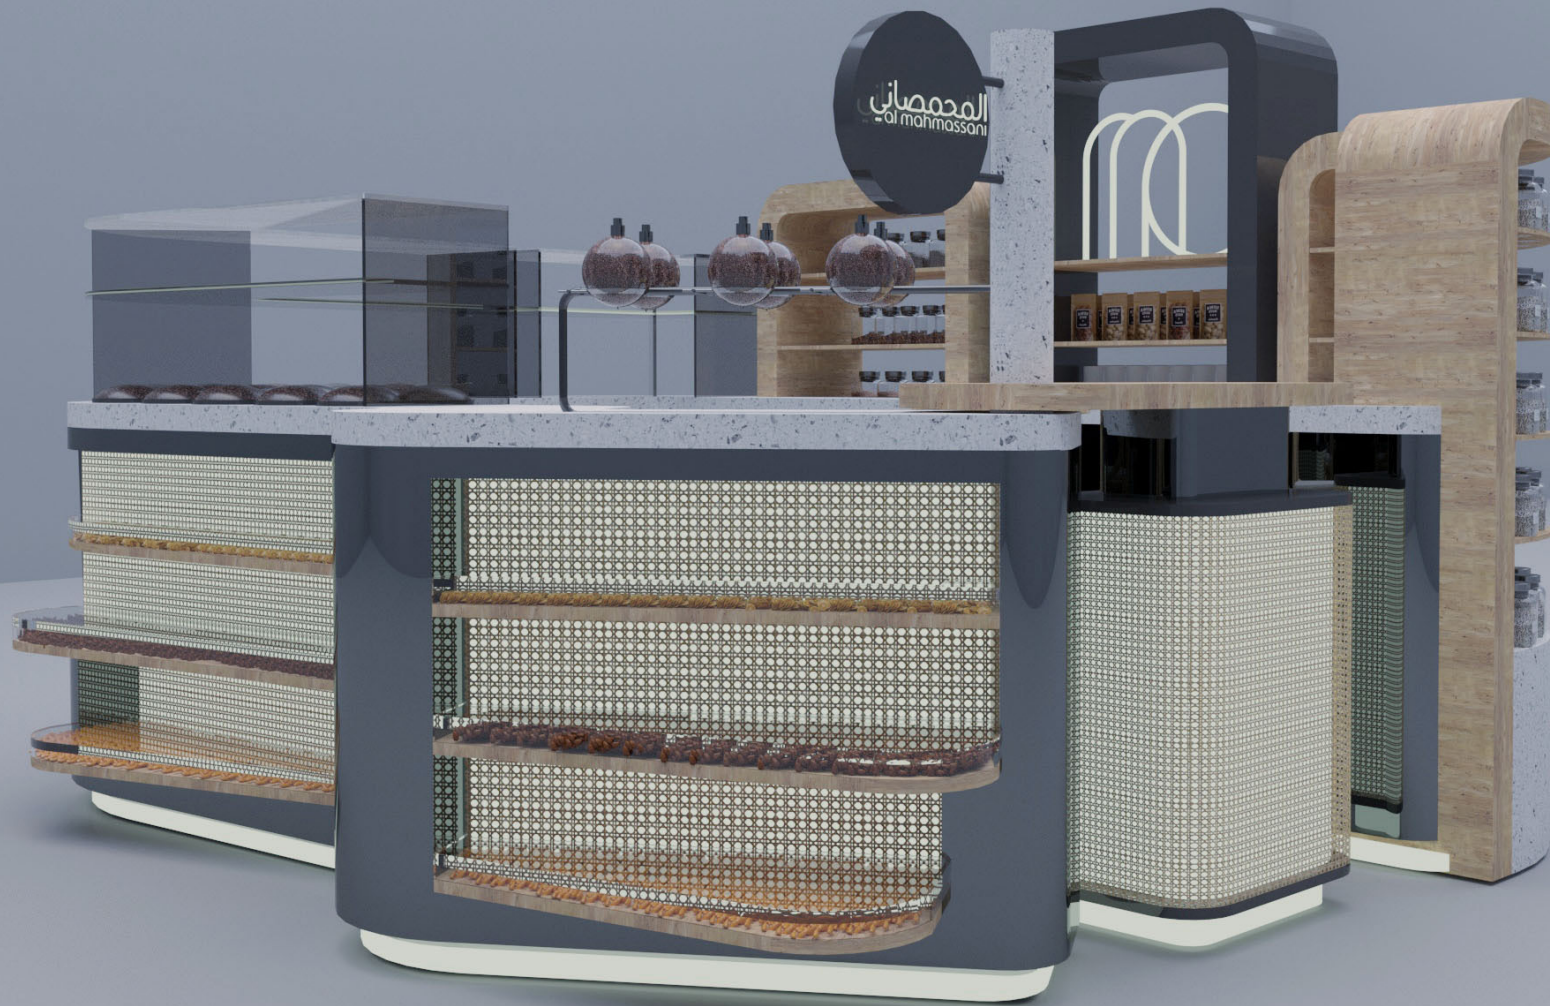

PERSPECTIVE 1
DATE: 10.10.2021



L'ART-QUI-TECTE

PROJECT: AL MAHAMASANI
KIOSK PROTOTYPE




PERSPECTIVE 2
DATE: 10.10.2021



L'ART-QUI-TECTE

PROJECT: AL MAHAMASANI
KIOSK PROTOTYPE

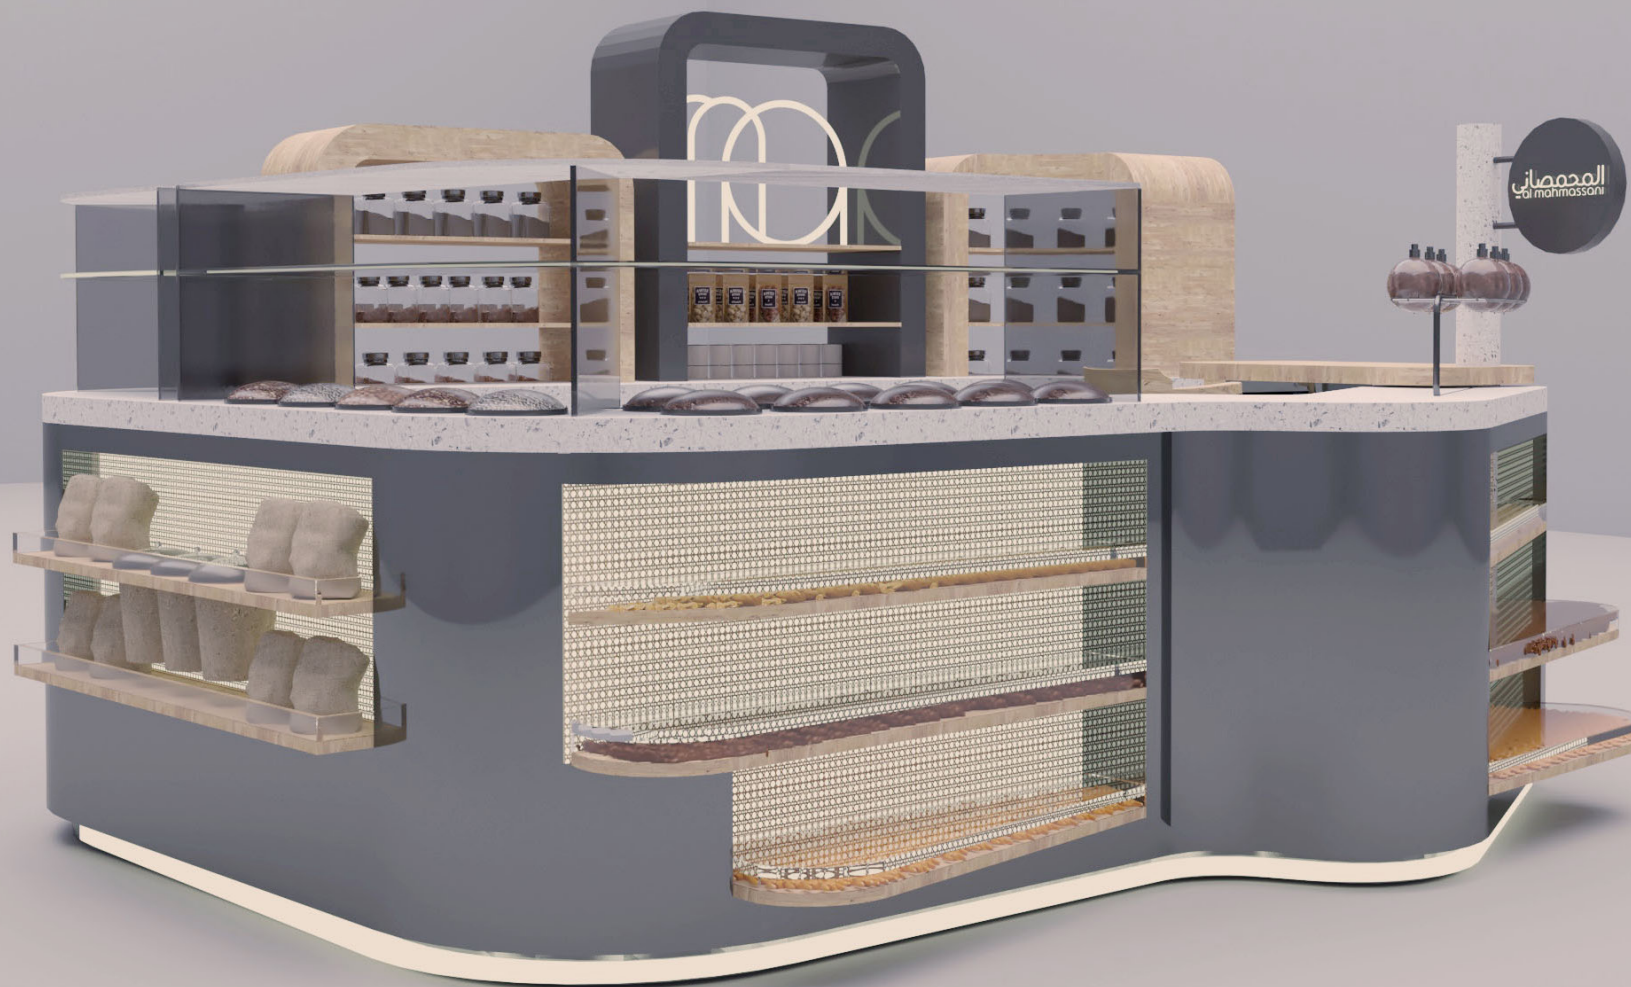

PERSPECTIVE 3
DATE: 10.10.2021



L'ART-QUI-TECTE

PROJECT: AL MAHAMASANI
KIOSK PROTOTYPE



PERSPECTIVE 4
DATE: 10.10.2021



L'ART-QUI-TECTE

PROJECT: AL MAHAMASANI
KIOSK PROTOTYPE



THE KIOSK MALL MOCKUP

**LETS MAKE IT
HAPPEN!**