

L'ART-QUI-TECTE

BEIRUT, BECHARA EL KHOURY ST,
TEL. +961 (0)1-650502
EMAIL: WWW.LARTQUITECTE.COM

BEBE SUCREE


NOTES:

- DO NOT SCALE DRAWINGS.
- ALL DIMENSIONS TO BE VERIFIED ON SITE.
- CONTRACTOR TO SECURE INSTALLATION.
- ANY MODIFICATIONS IN THE DRAWINGS ARE TO BE REPORTED INTERIOR DESIGNERS FOR APPROVAL.
- DIMENSIONS ARE FROM FLOOR FINISH.
- ALL SAMPLES OF FINISHES AND COLORS ARE TO BE SUBMITTED TO INTERIOR DESIGNERS FOR APPROVAL.
- ALL VENEERS AND PANELING SHOULD BE ON MDF.
- CONTRACTOR TO CHECK ON DIMENSIONS BEFORE EXECUTE.


Garden
As Built Plan
Scale 1/100

DATE: 20-04-2024

SHEET SIZE: A1

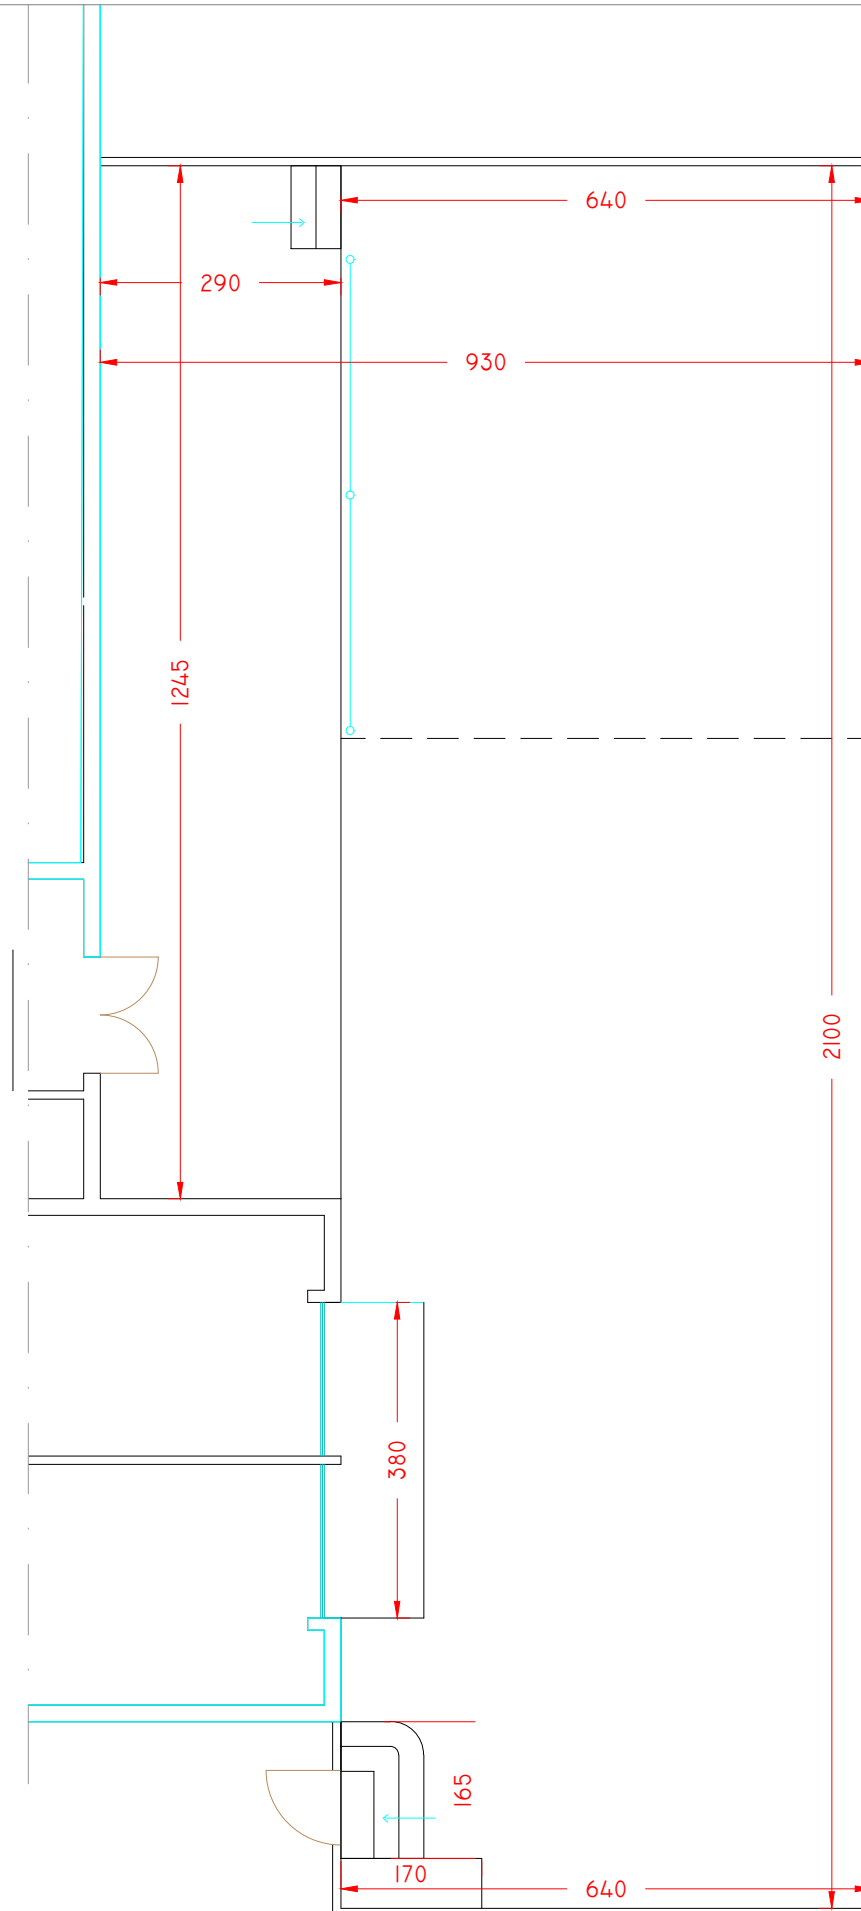

All dimensions to be checked on Site

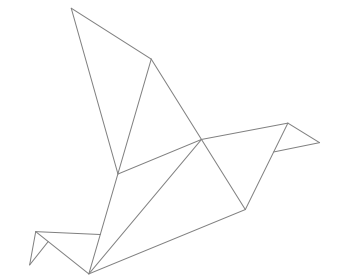

L'ART-QUI-TECTE

BEIRUT, BECHARA EL KHOURY ST,
TEL. +961 (0)1-650502
EMAIL: WWW.LARTQUITECTE.COM

BEBE SUCREE

NOTES:

- DO NOT SCALE DRAWINGS.
- ALL DIMENSIONS TO BE VERIFIED ON SITE.
- CONTRACTOR TO SECURE INSTALLATION.
- ANY MODIFICATIONS IN THE DRAWINGS ARE TO BE REPORTED INTERIOR DESIGNERS FOR APPROVAL.
- DIMENSIONS ARE FROM FLOOR FINISH.
- ALL SAMPLES OF FINISHES AND COLORS ARE TO BE SUBMITTED TO INTERIOR DESIGNERS FOR APPROVAL.
- ALL VENEERS AND PANELING SHOULD BE ON MDF.
- CONTRACTOR TO CHECK ON DIMENSIONS BEFORE EXECUTE.


**Garden
Demolition Plan
Scale 1/100**


DATE: 20-04-2024

SHEET SIZE: A1

Sides of existing garden to be removed in order to make it bigger

All dimensions to be checked on Site

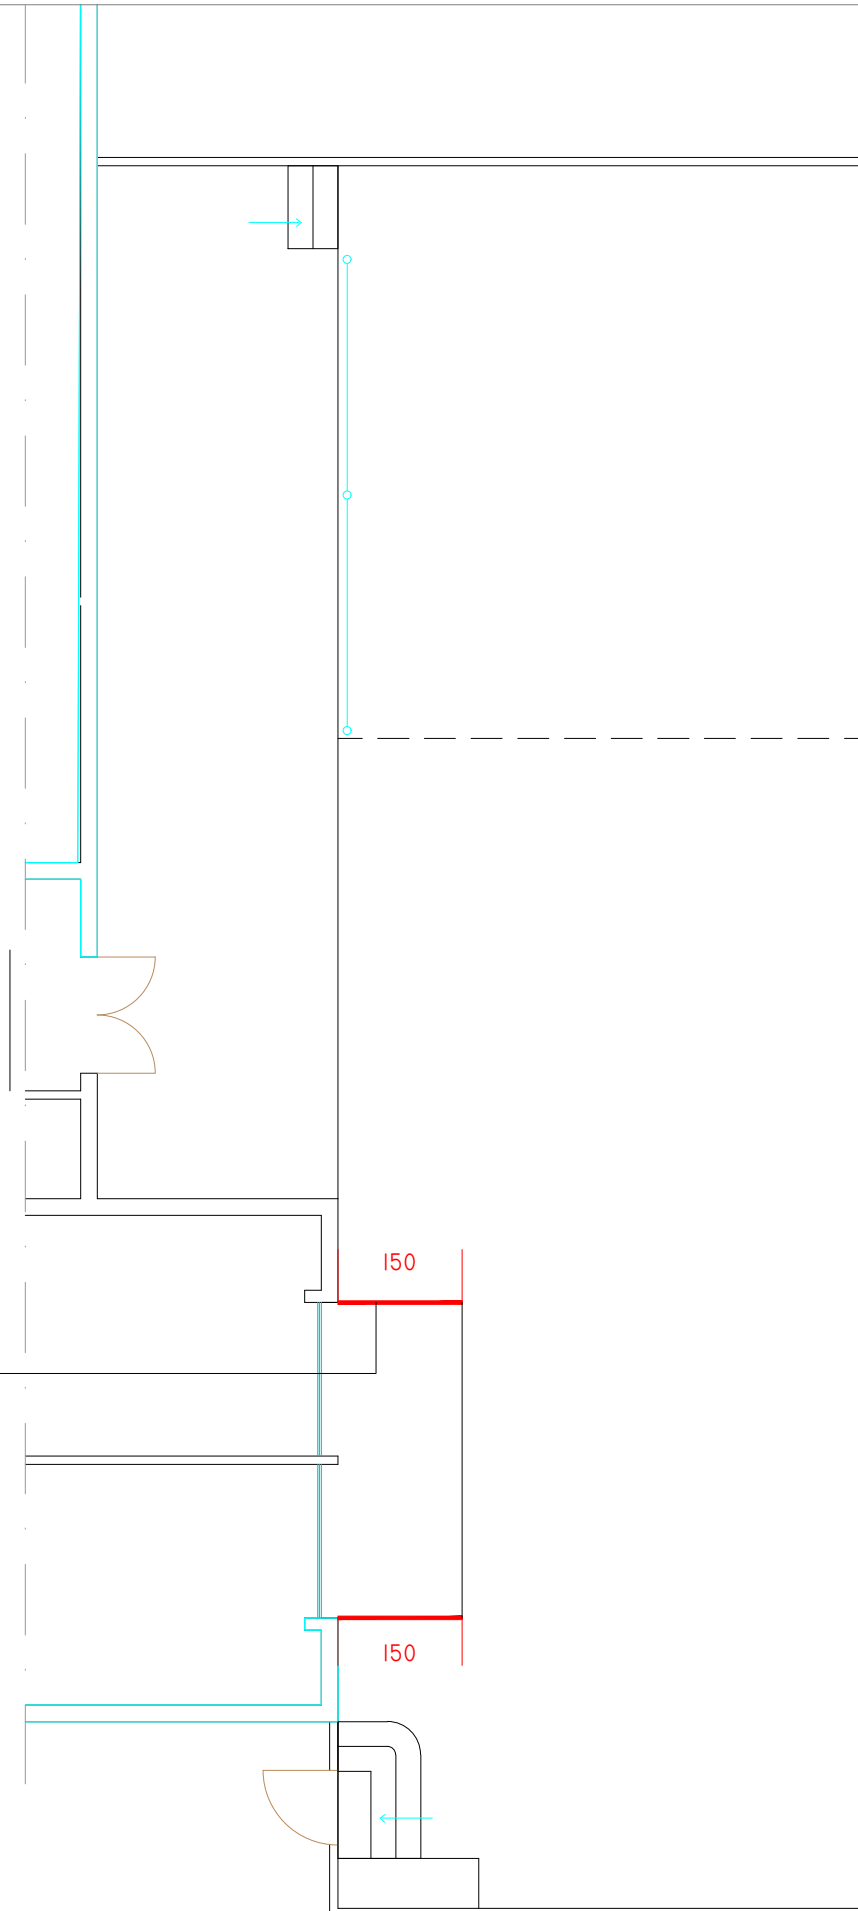

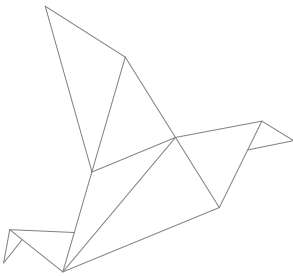

L'ART-QUI-TECTE

BEIRUT, BECHARA EL KHOURY ST,
TEL. +961 (0)1-650502
EMAIL: WWW.LARTQUITECTE.COM

BEBE SUCREE

NOTES:

- DO NOT SCALE DRAWINGS.
- ALL DIMENSIONS TO BE VERIFIED ON SITE.
- CONTRACTOR TO SECURE INSTALLATION.
- ANY MODIFICATIONS IN THE DRAWINGS ARE TO BE REPORTED INTERIOR DESIGNERS FOR APPROVAL.
- DIMENSIONS ARE FROM FLOOR FINISH.
- ALL SAMPLES OF FINISHES AND COLORS ARE TO BE SUBMITTED TO INTERIOR DESIGNERS FOR APPROVAL.
- ALL VENEERS AND PANELING SHOULD BE ON MDF.
- CONTRACTOR TO CHECK ON DIMENSIONS BEFORE EXECUTE.

Garden
Construction Plan
Scale 1/100


DATE: 20-04-2024



SHEET SIZE: A1

New extensions for existing garden

New extensions for existing garden

All dimensions to be checked on Site

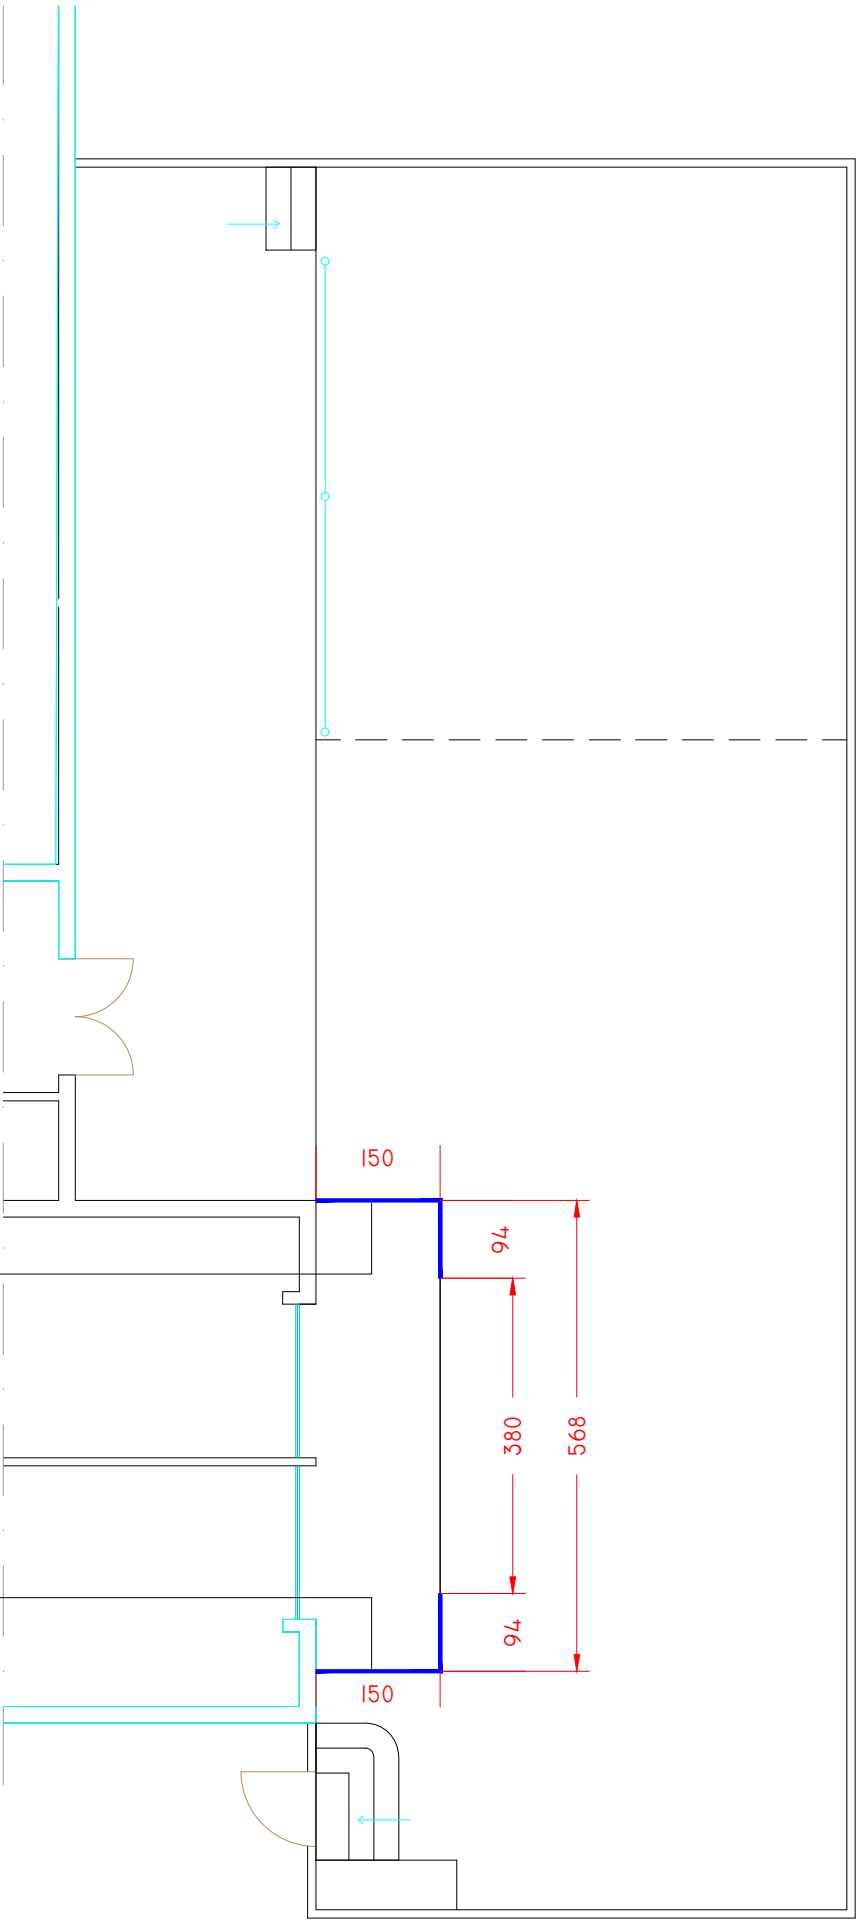

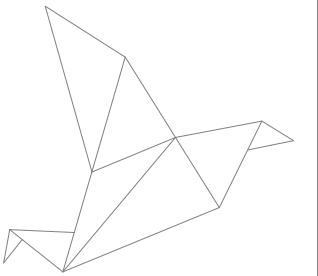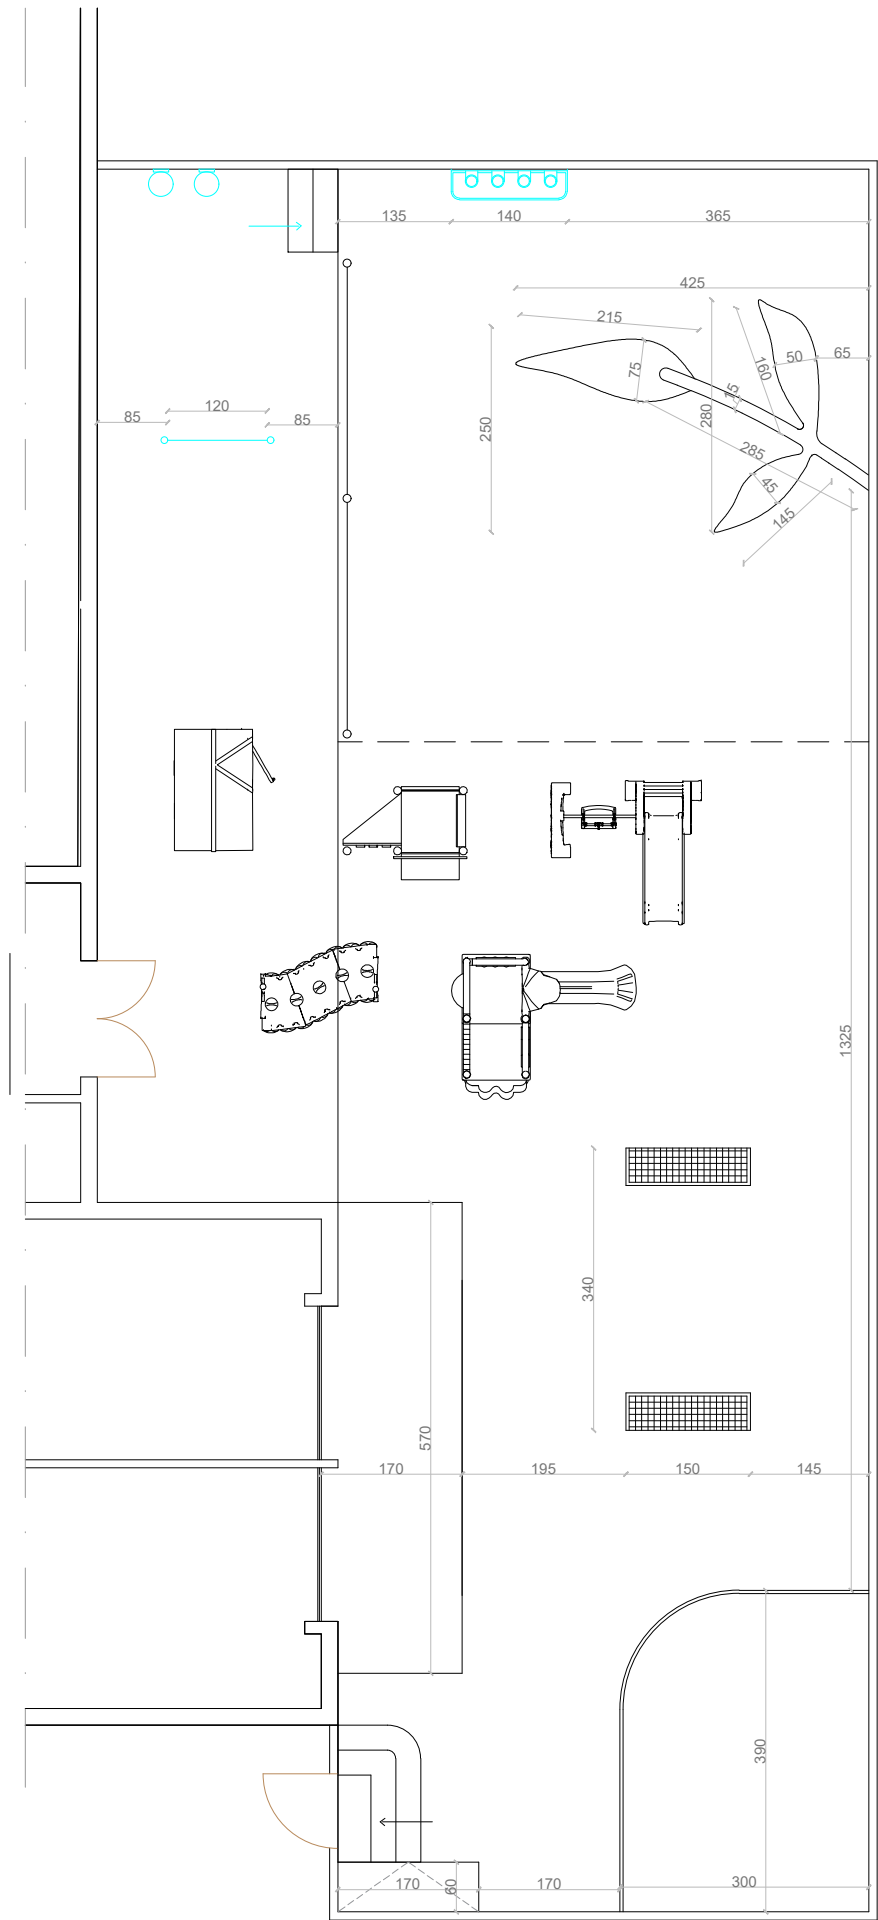

L'ART-QUI-TECTE

BEIRUT, BECHARA EL KHOURY ST,
TEL. +961 (0)1-650502
EMAIL: WWW.LARTQUITECTE.COM

BEBE SUCREE

- NOTES:**
- DO NOT SCALE DRAWINGS.
 - ALL DIMENSIONS TO BE VERIFIED ON SITE.
 - CONTRACTOR TO SECURE INSTALLATION.
 - ANY MODIFICATIONS IN THE DRAWINGS ARE TO BE REPORTED INTERIOR DESIGNERS FOR APPROVAL.
 - DIMENSIONS ARE FROM FLOOR FINISH.
 - ALL SAMPLES OF FINISHES AND COLORS ARE TO BE SUBMITTED TO INTERIOR DESIGNERS FOR APPROVAL.
 - ALL VENEERS AND PANELING SHOULD BE ON MDF.
 - CONTRACTOR TO CHECK ON DIMENSIONS BEFORE EXECUTE.

Garden
Furniture Plan
Scale 1/100

DATE: 20-04-2024

SHEET SIZE: A1



L'ART-QUI-TECTE

BEIRUT, BECHARA EL KHOURY ST.
TEL. +961 (0)1-650502
EMAIL: WWW.LARTQUITECTE.COM

BEBE SUCREE



NOTES:



- DO NOT SCALE DRAWINGS.
- ALL DIMENSIONS TO BE VERIFIED ON SITE.
- CONTRACTOR TO SECURE INSTALLATION.
- ANY MODIFICATIONS IN THE DRAWINGS ARE TO BE REPORTED INTERIOR DESIGNERS FOR APPROVAL.
- DIMENSIONS ARE FROM FLOOR FINISH.
- ALL SAMPLES OF FINISHES AND COLORS ARE TO BE SUBMITTED TO INTERIOR DESIGNERS FOR APPROVAL.
- ALL VENEERS AND PANELING SHOULD BE ON MDF.
- CONTRACTOR TO CHECK ON DIMENSIONS BEFORE EXECUTE.

Garden
Sections
Scale 1/100

DATE: 20-04-2024

SHEET SIZE: A1

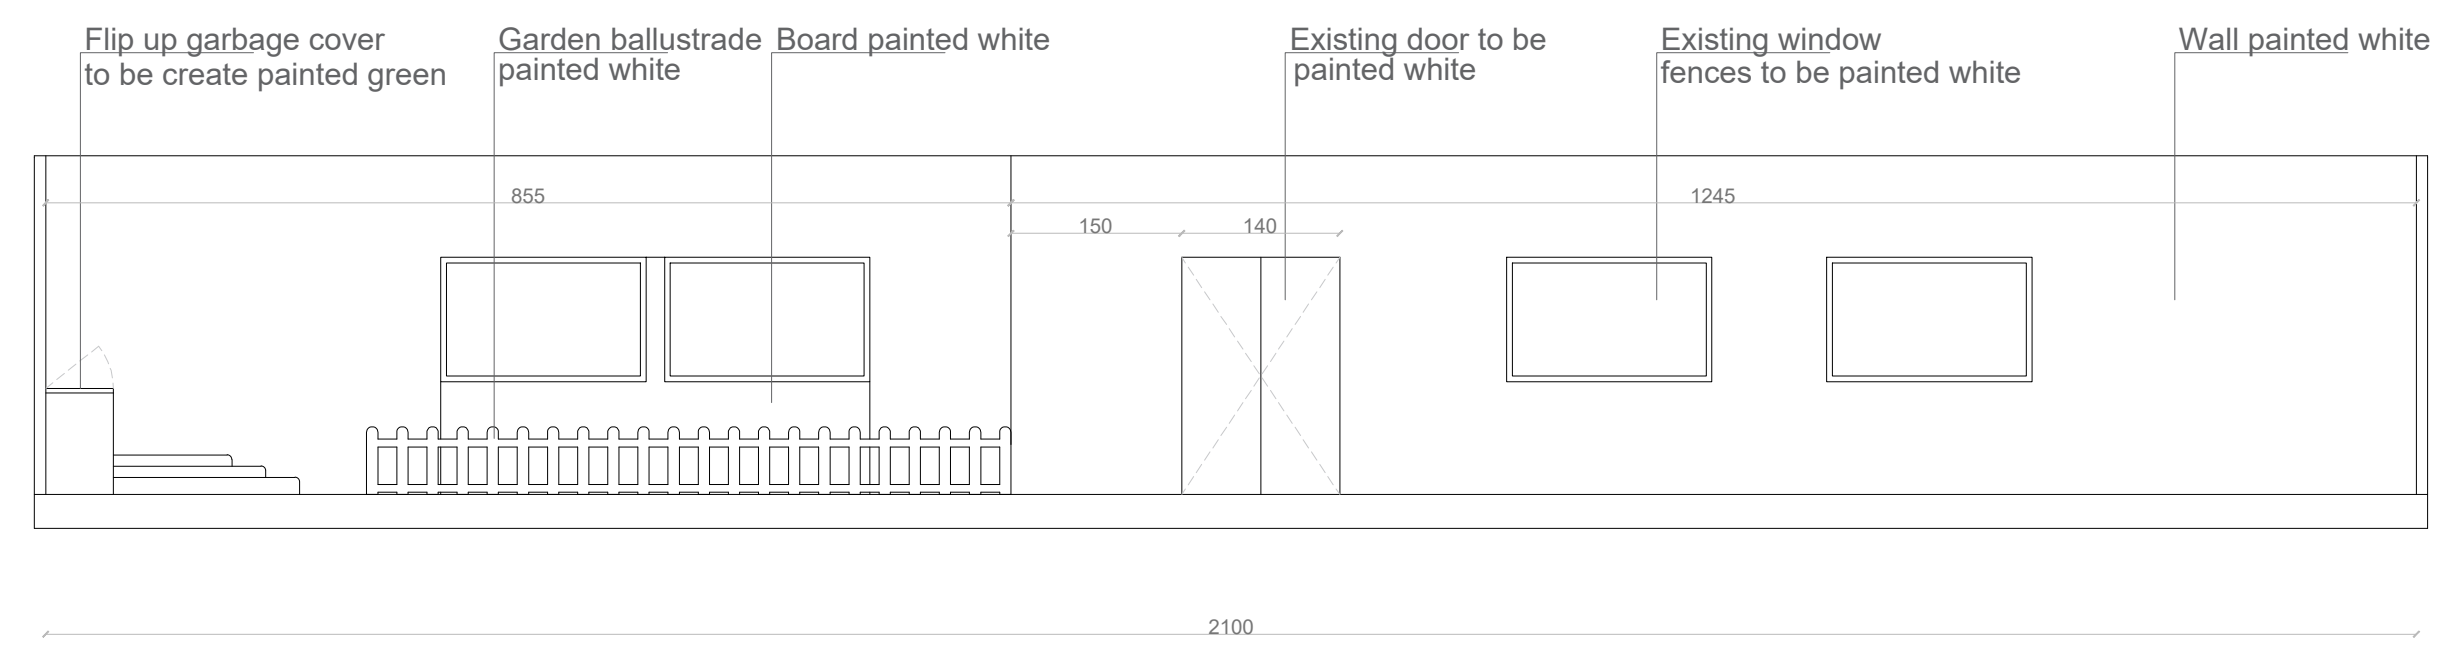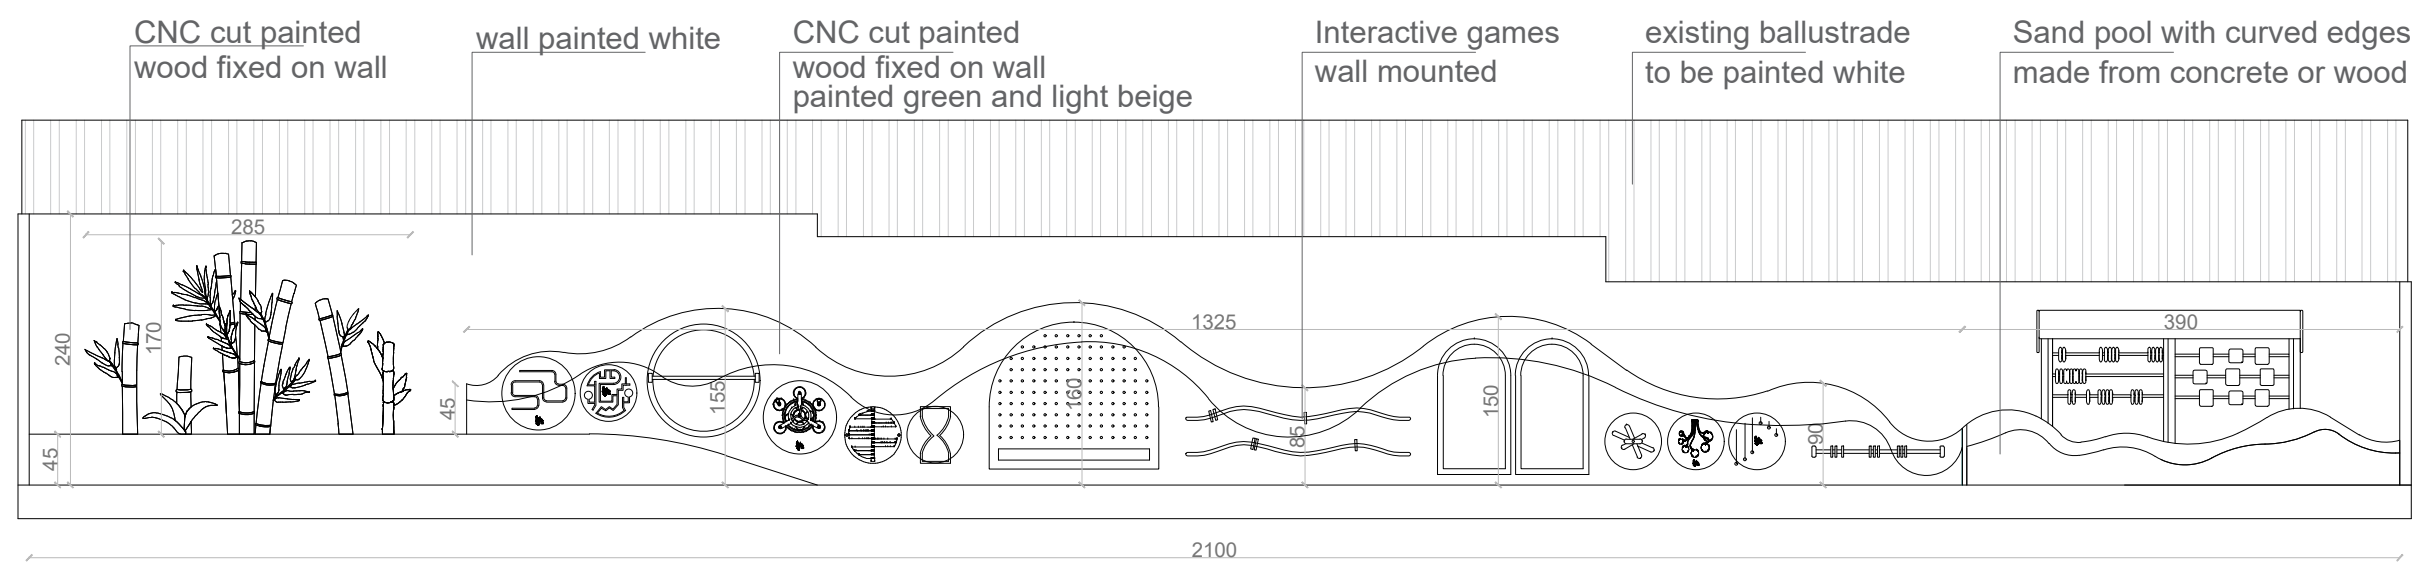

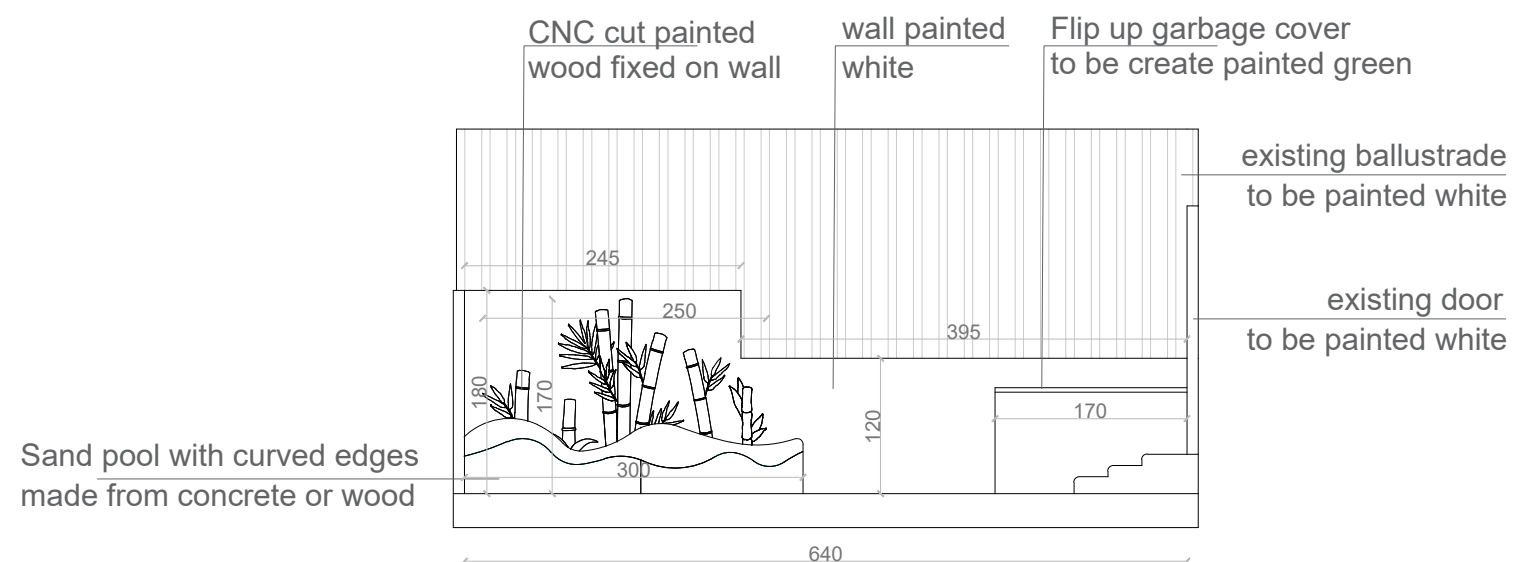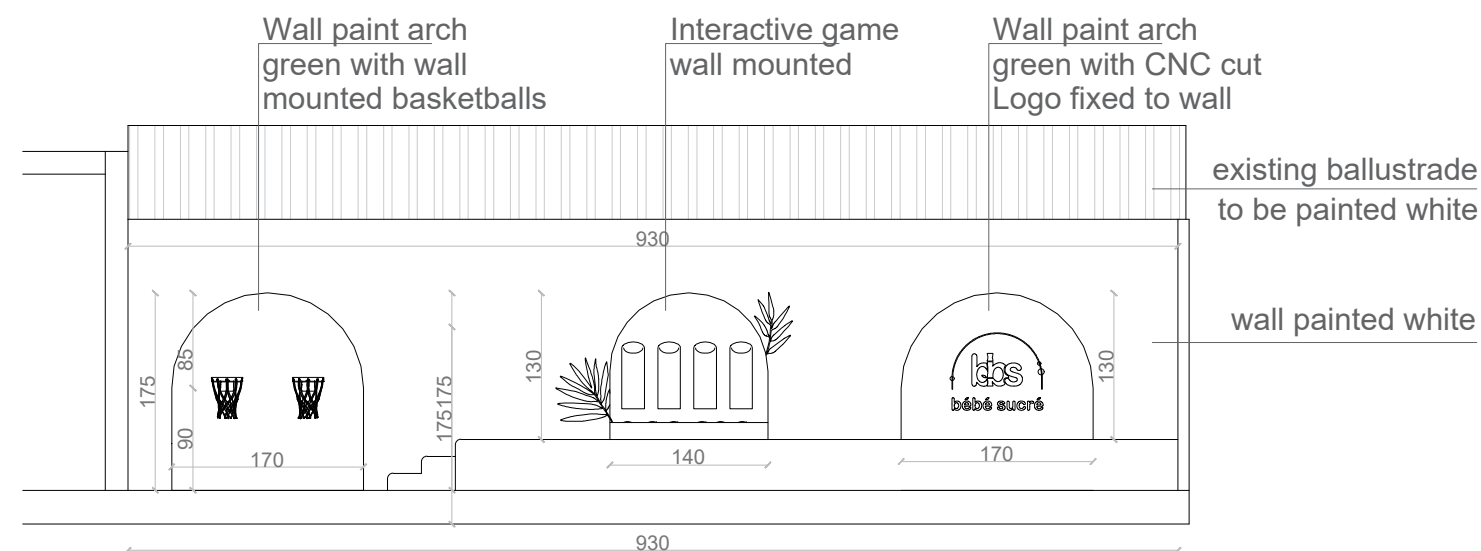

BEIRUT, BECHARA EL KHOURY ST,
TEL. +961 (0)1-650502
EMAIL: WWW.LARTQUIECTE.COM

BEBE SUCREE

NOTES:

- DO NOT SCALE DRAWINGS.
- ALL DIMENSIONS TO BE VERIFIED ON SITE.
- CONTRACTOR TO SECURE INSTALLATION.
- ANY MODIFICATIONS IN THE DRAWINGS ARE TO BE REPORTED INTERIOR DESIGNERS FOR APPROVAL.
- DIMENSIONS ARE FROM FLOOR FINISH.
- ALL SAMPLES OF FINISHES AND COLORS ARE TO BE SUBMITTED TO INTERIOR DESIGNERS FOR APPROVAL.
- ALL VENEERS AND PANELING SHOULD BE ON MDF.
- CONTRACTOR TO CHECK ON DIMENSIONS BEFORE EXECUTE.

**Garden
Sections
Scale 1/100**

DATE: 20-04-2024

SHEET SIZE: A1